


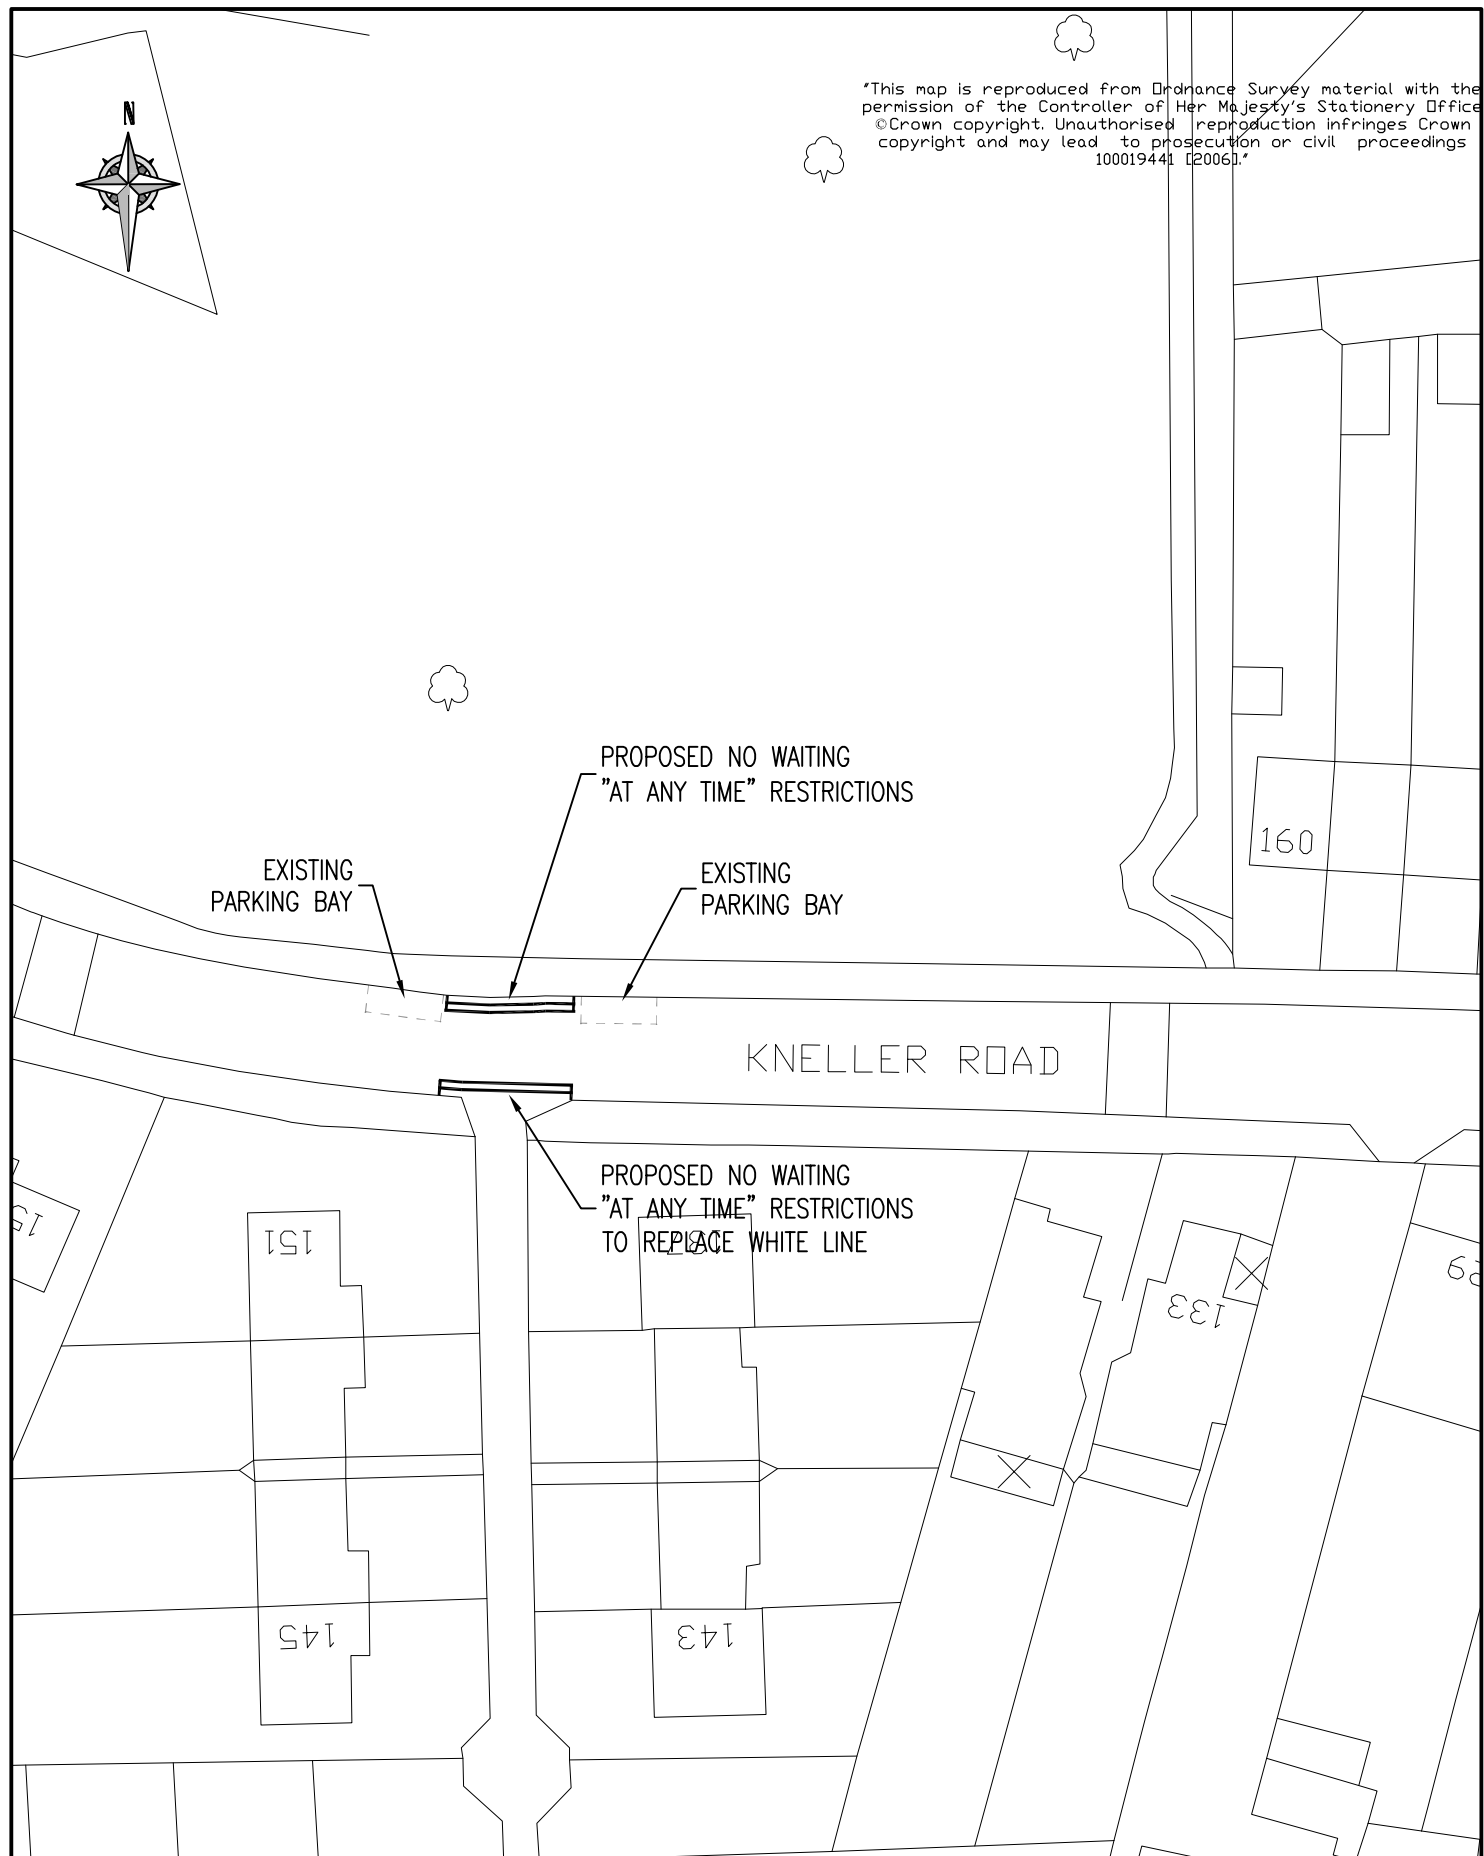

"This map is reproduced from Ordnance Survey material with the permission of the Controller of Her Majesty's Stationery Office
©Crown copyright. Unauthorised reproduction infringes Crown copyright and may lead to prosecution or civil proceedings
100019441 [2006]."



A	ANR03.06.09	KR03.06.09	LF03.06.09	CAS03.06.09	Issue <input checked="" type="checkbox"/> Draft <input type="checkbox"/>
	DRAWN BY	DESIGNED BY	CHECKED BY	APPROVED BY	Scale (at A4 size)
	& DATE	& DATE	& DATE	& DATE	1:500

CLIENT	LONDON BOROUGH OF RICHMOND UPON THAMES		
PROJECT	MINOR WORKS PARKING		
DRAWING TITLE	KNELLER ROAD, WHITTON PROPOSED DOUBLE YELLOW LINES		
ISSUING OFFICE	TWICKENHAM	DRAWING NUMBER	1030/9/W/446401/001
TELEPHONE	020 88911411	REVISION	A