


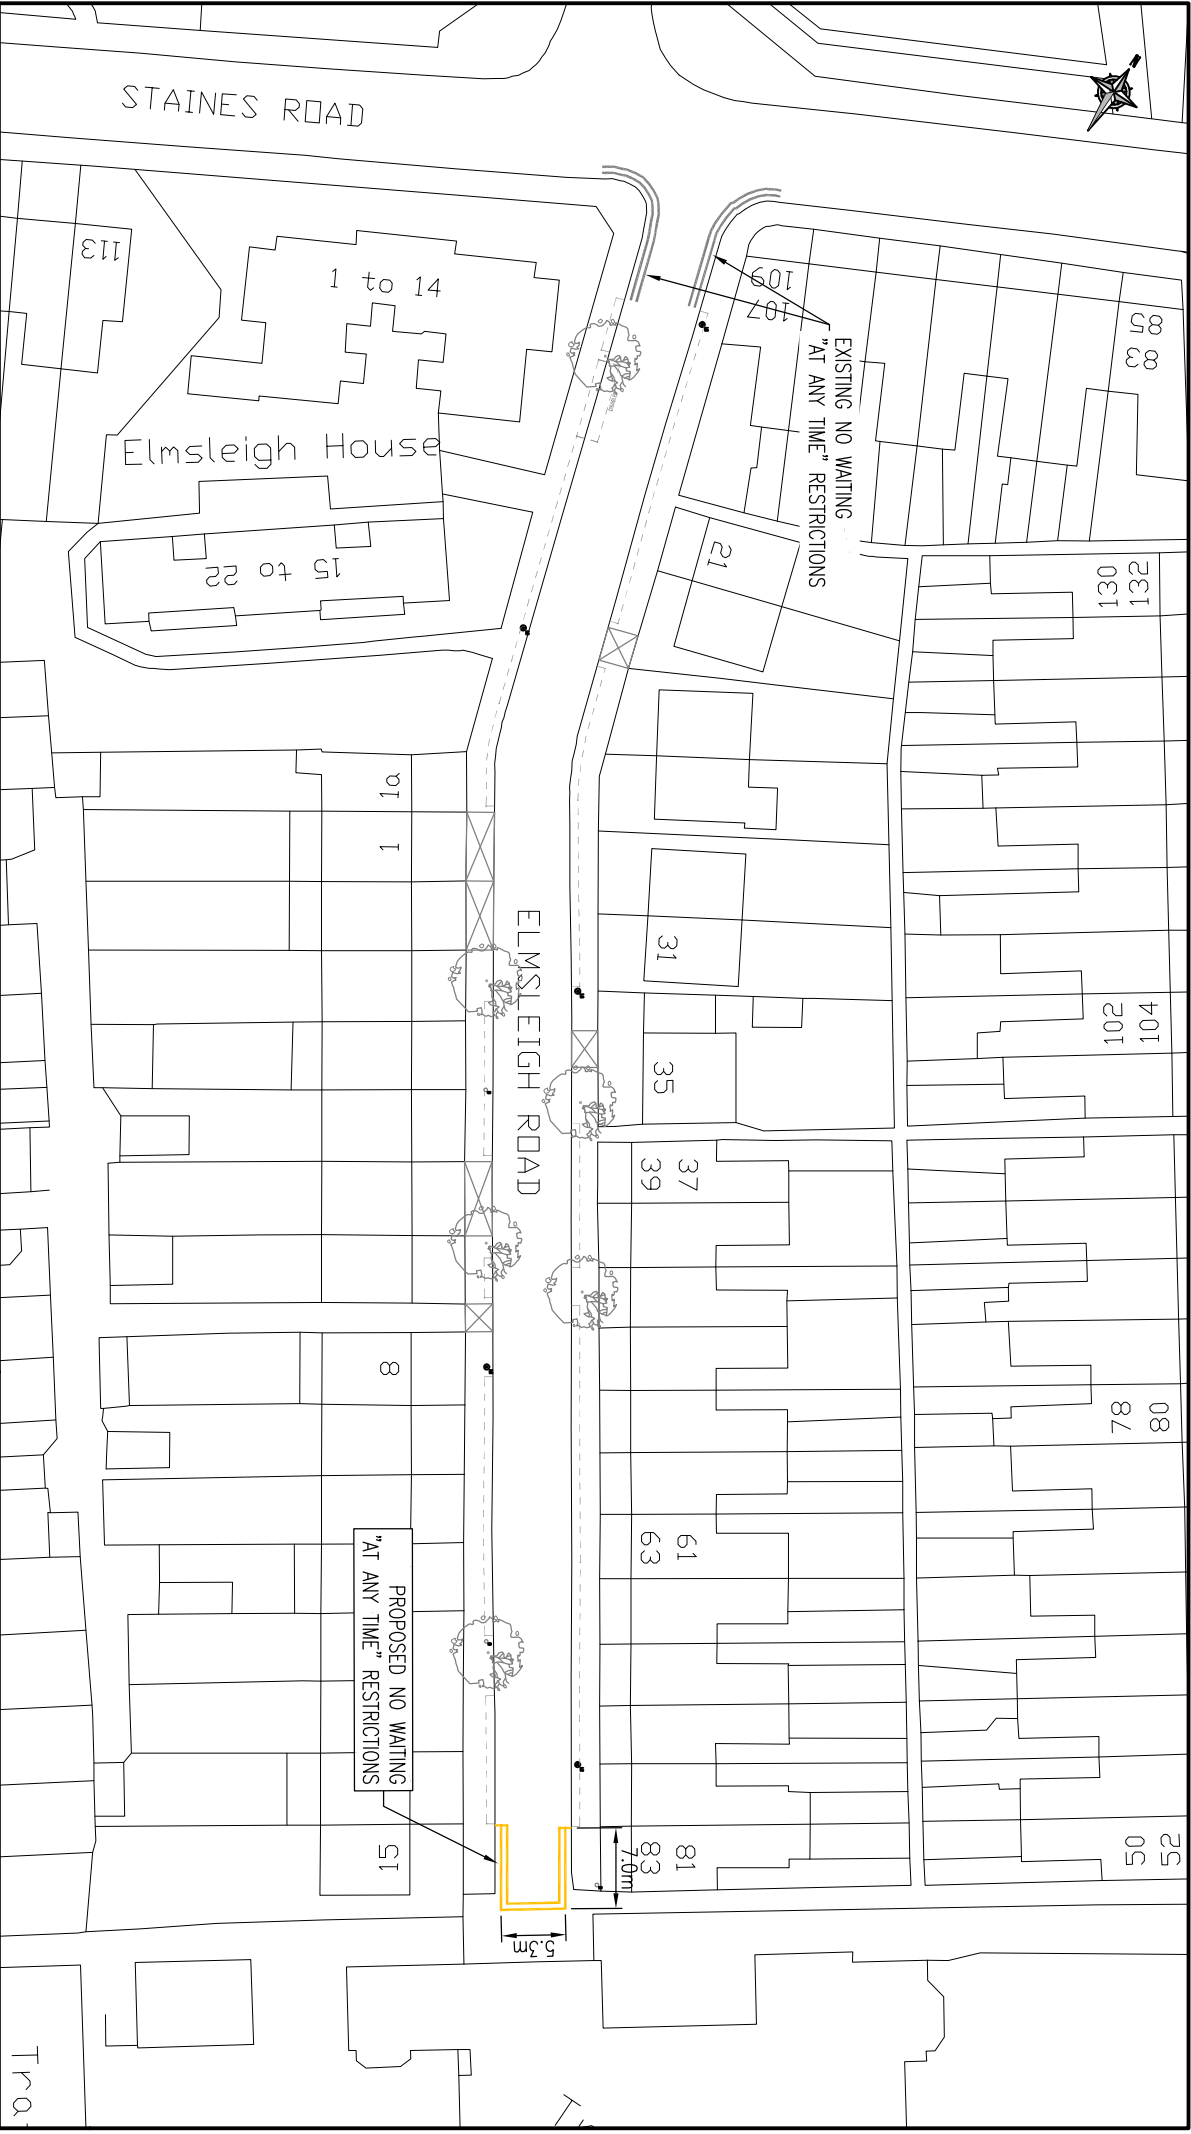

KEY:



EXISTING CROSSOVER

EXISTING FOOTWAY PARKING

REVISION	B	A	BY	DATE	DESIGNED	CHECKED	APPROVED	Issue	Draft
	ANR05.03.10	ANR05.03.10	SM05.03.10	CAS05.03.10				✓	
	ANR29.10.09	ANR29.10.09	MP29.10.09	CAS29.10.09					

CLIENT	LONDON BOROUGH OF RICHMOND UPON THAMES		
PROJECT	MINOR WORKS PARKING		
DRAWING TITLE	PROPOSED DOUBLE YELLOW LINES		
ISSUING OFFICE	TWICKENHAM		DRAWING NUMBER
TELEPHONE	020 88911411		1030/9/WT/456349/001
REVISION	B		

This map is reproduced from Ordnance Survey material with the permission of the Controller of Her Majesty's Stationery Office © Crown copyright. Unauthorised reproduction infringes Crown copyright and may lead to prosecution or civil proceedings 100019441 (2006).

Next (R1ext)