


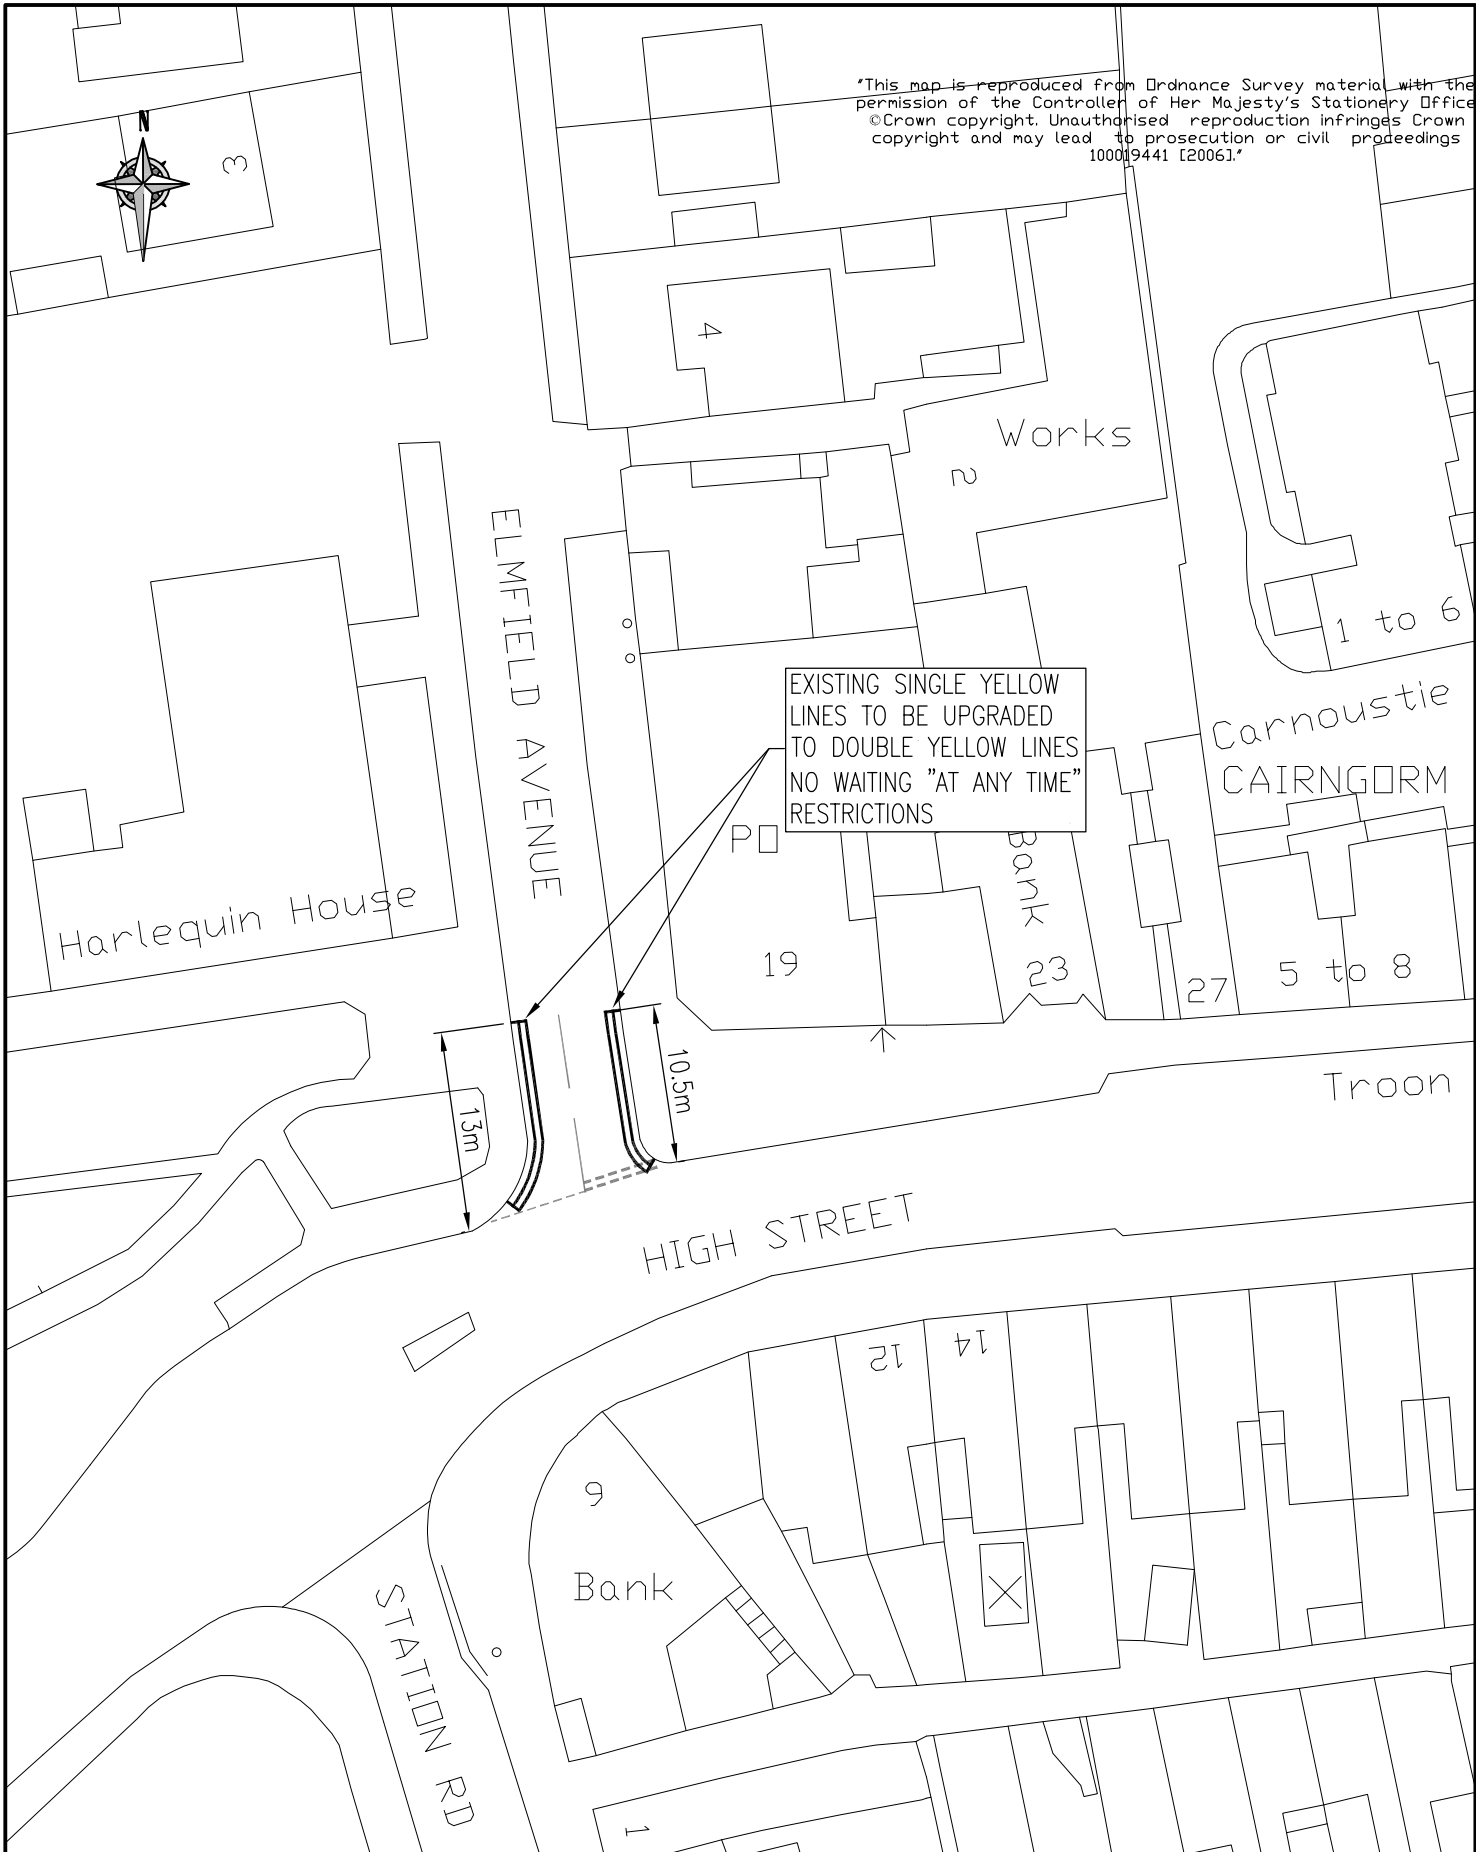

LONDON BOROUGH OF
RICHMOND UPON THAMES

 LONDON BOROUGH OF RICHMOND UPON THAMES							CLIENT			LONDON BOROUGH OF RICHMOND UPON THAMES			
							PROJECT			MINOR WORKS PARKING			
							DRAWING TITLE			ELMFIELD AVENUE , TEDDINGTON			
										NO WAITING "AT ANY TIME" RESTRICTIONS			
B	ANR04.11.10	ANR04.11.10	LFO4.11.10	CAS04.11.10	Issue	☒	Draft		ISSUING OFFICE	TWICKENHAM	DRAWING NUMBER	1030/9/T/454540/001	REVISION
REVISION	DRAWN BY & DATE	DESIGNED BY & DATE	CHECKED BY & DATE	APPROVED BY & DATE	Scale (at A4 size) 1:500				TELEPHONE	020 88911411	B		