


"This map is reproduced from Ordnance Survey material with the permission of the Controller of Her Majesty's Stationery Office
© Crown copyright. Unauthorised reproduction infringes Crown copyright and may lead to prosecution or civil proceedings
100019441 [2011]."

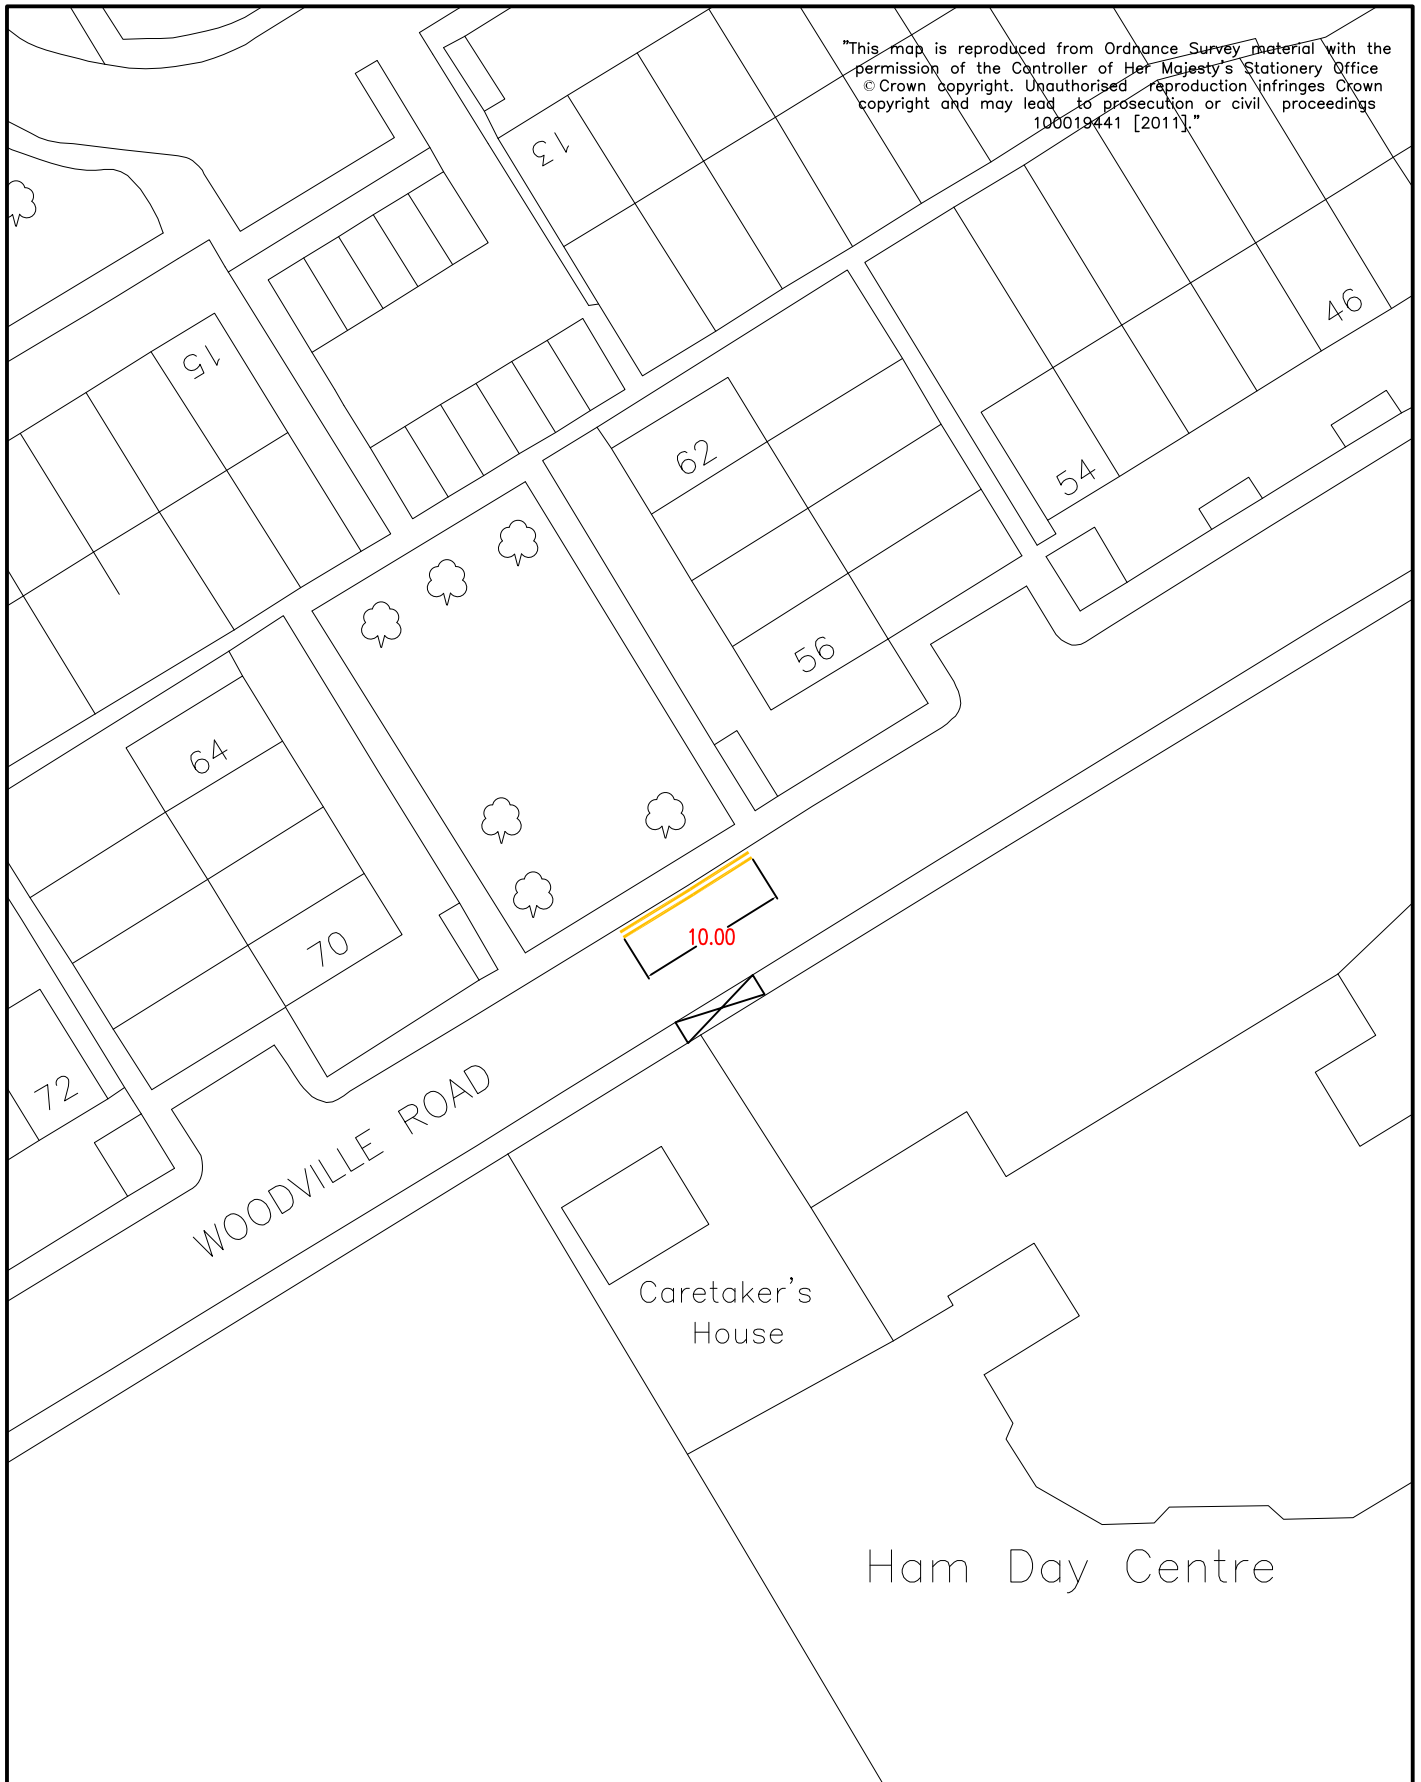

Note: All dimensions in metres



					Draft		CLIENT LONDON BOROUGH OF RICHMOND UPON THAMES	
					Issue	✓	PROJECT Woodville Haven	
					Scale (at A4 size) 1:500		DRAWING TITLE Woodville Road – At any Time Waiting Restrictions	
REVISION	DW 16.08.11	DW 16.08.11	MT 16.08.11	MT 16.08.11			ISSUING OFFICE TWICKENHAM	DRAWING NUMBER 463917-DD-001
							TELEPHONE 020 88911411	REVISION A