


"This map is reproduced from Ordnance Survey material with the permission of the Controller of Her Majesty's Stationery Office
© Crown copyright. Unauthorised reproduction infringes Crown copyright and may lead to prosecution or civil proceedings
100019441 [2011]."

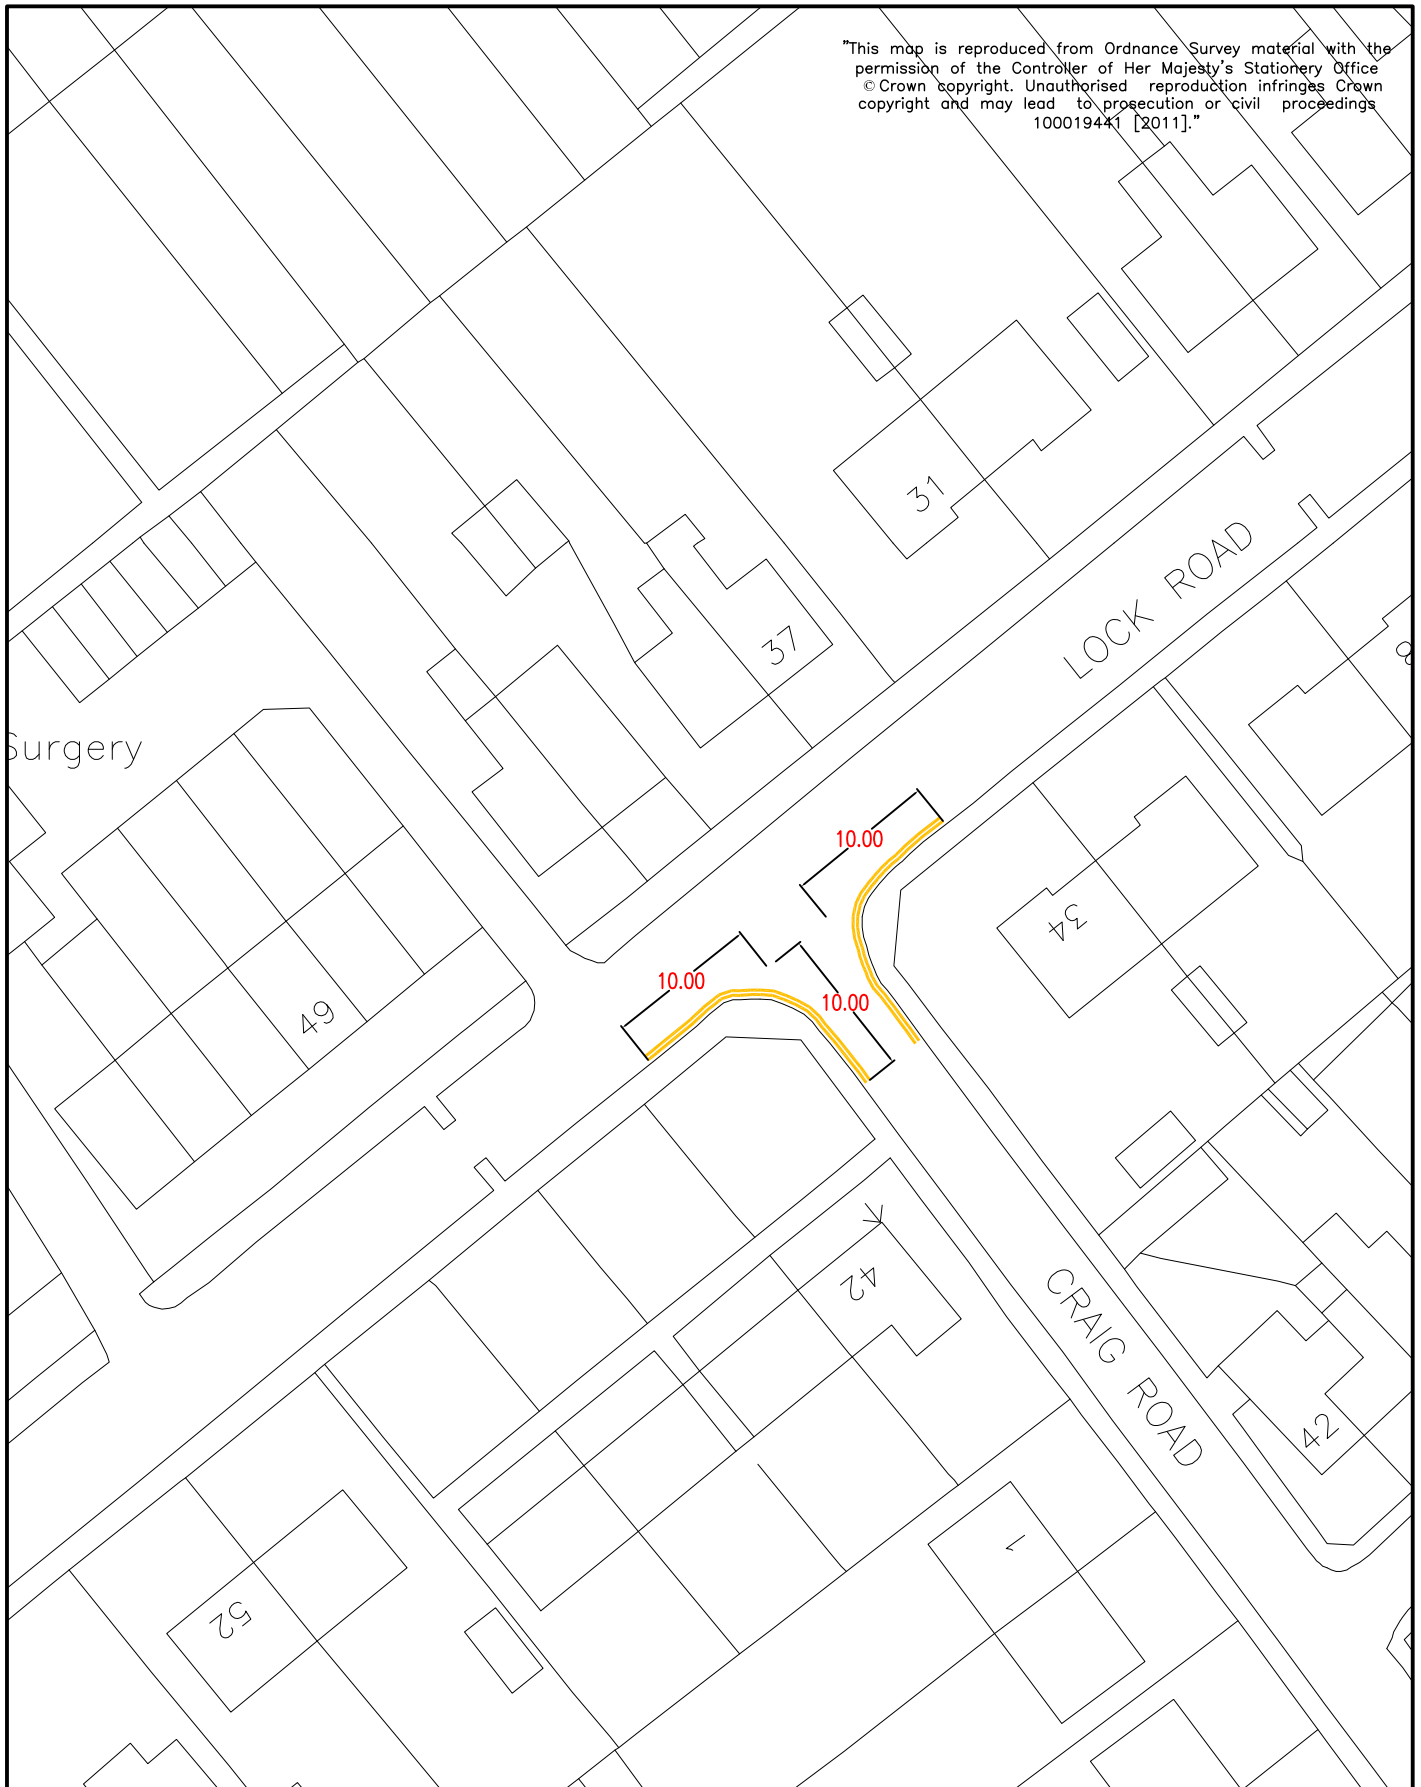

Note: All dimensions in metres



CLIENT	LONDON BOROUGH OF RICHMOND UPON THAMES		
PROJECT	Lock Road junction with Craig Road		
DRAWING TITLE	At any Time Waiting Restrictions		
ISSUING OFFICE	TWICKENHAM	DRAWING NUMBER	464406-DD-001
TELEPHONE	020 88911411	REVISION	A

REVISION	DW	DW	MT	MT	Draft	
	12.09.11	12.09.11	12.09.11	12.09.11	Issue	✓
					Scale (at A4 size)	1:500

