


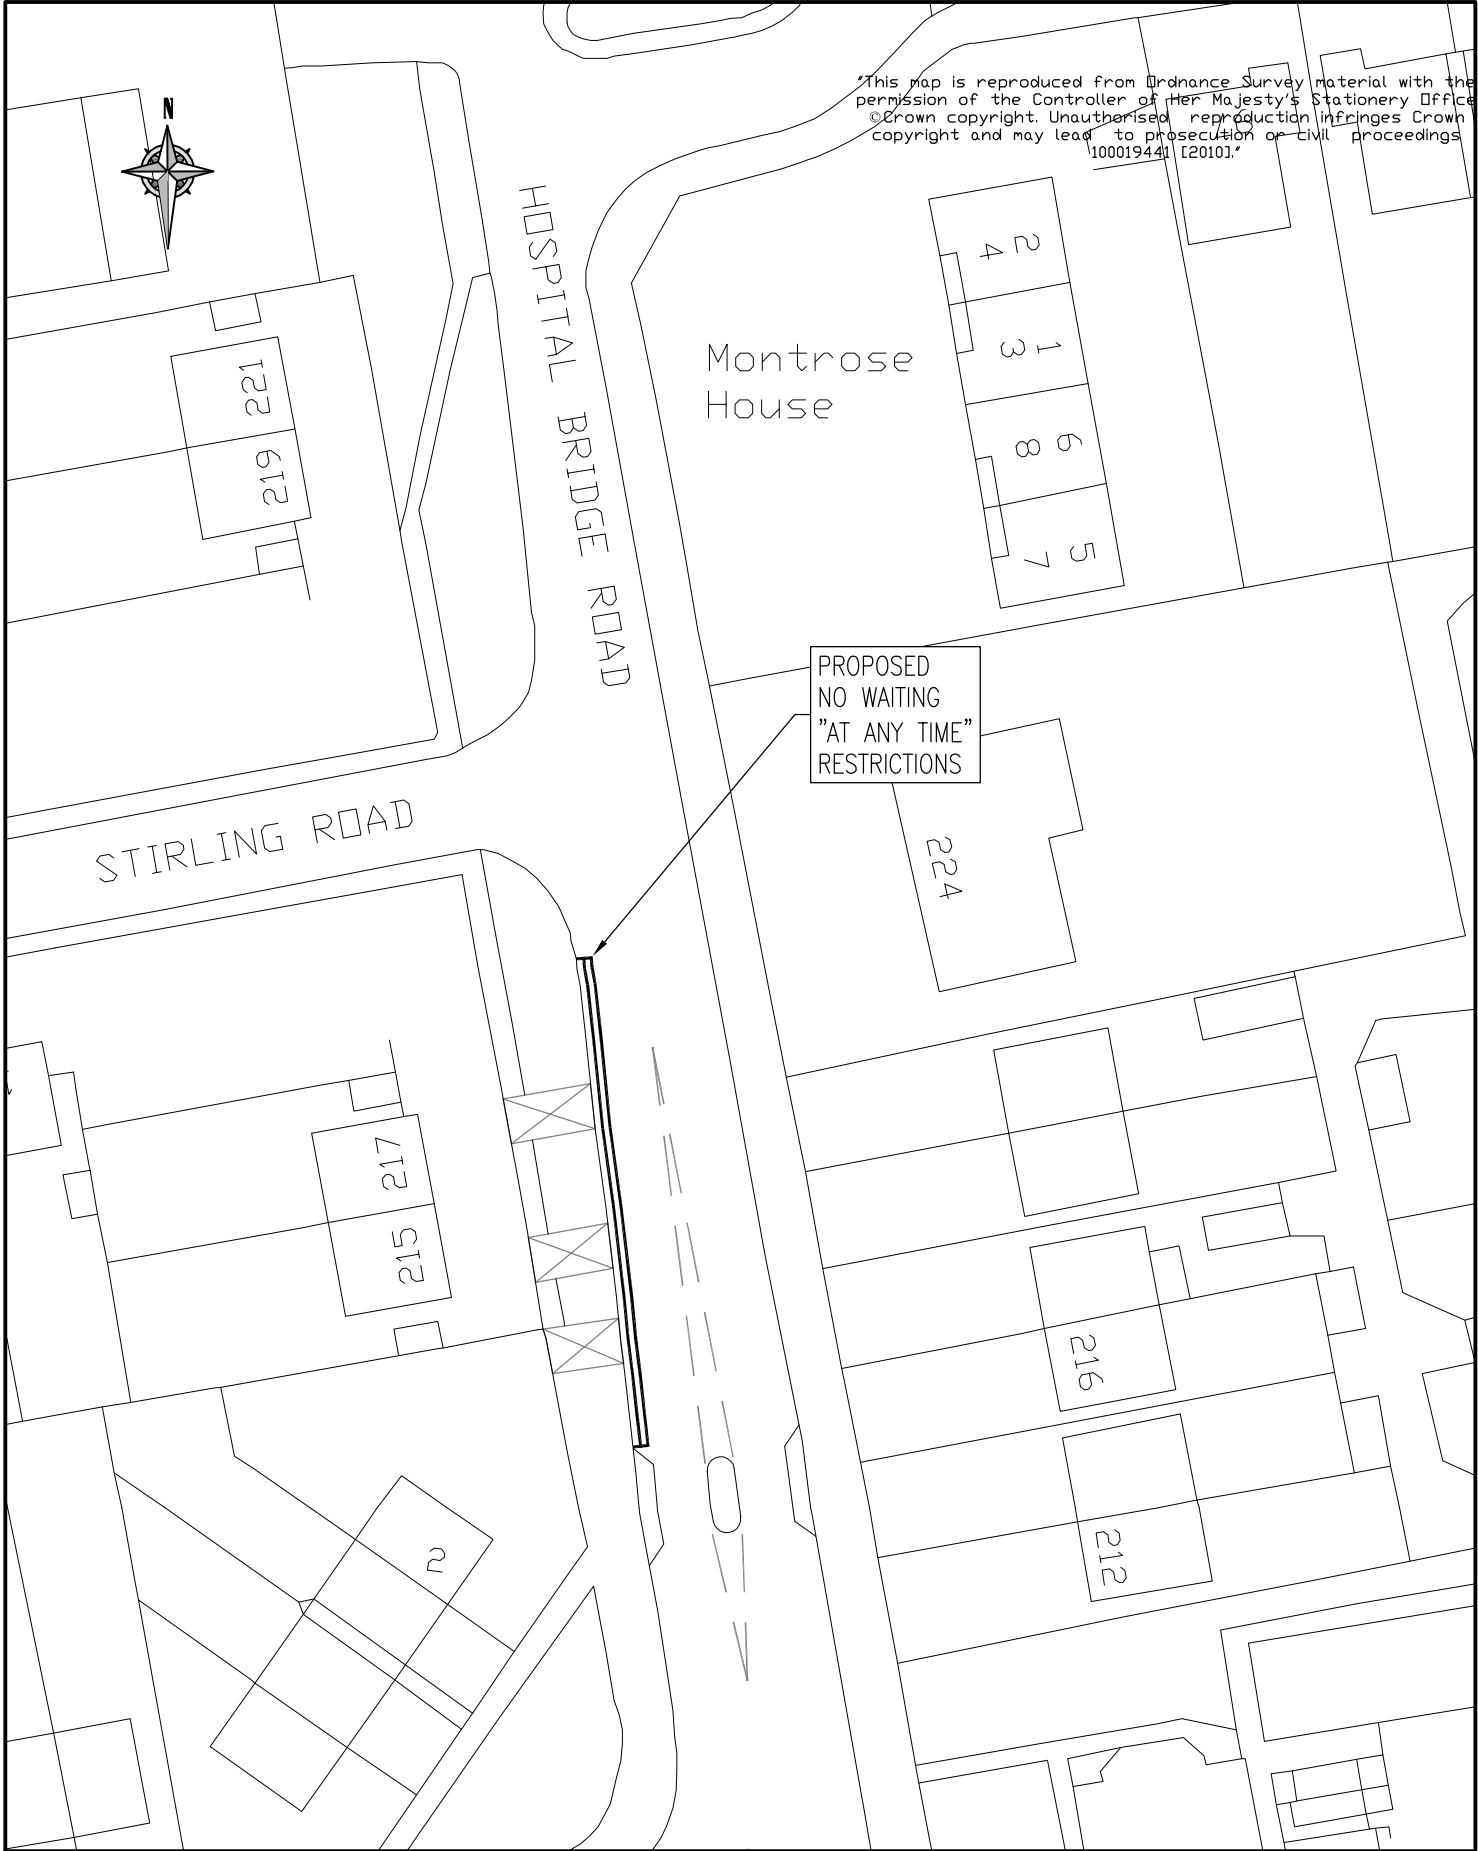

"This map is reproduced from Ordnance Survey material with the permission of the Controller of Her Majesty's Stationery Office. Crown copyright. Unauthorised reproduction infringes Crown copyright and may lead to prosecution or civil proceedings. 100019441 [2010]."



 LONDON BOROUGH OF RICHMOND UPON THAMES					CLIENT			LONDON BOROUGH OF RICHMOND UPON THAMES						
					PROJECT			MINOR WORKS BATCHING						
					DRAWING TITLE			HOSPITAL BRIDGE ROAD JCN STIRLING ROAD, WHITTON WHITTON – NO WAITING "AT ANY TIME" RESTRICTIONS						
					Issue			☒		Draft				
C	ANR14.03.11	LF14.03.11	MP14.03.11	CAS14.03.11	Scale (at A4 size)				ISSUING OFFICE	TWICKENHAM	DRAWING NUMBER	1049/9/HT/458050/001	REVISION	
REVISION	DRAWN BY & DATE	DESIGNED BY & DATE	CHECKED BY & DATE	APPROVED BY & DATE	1:500				TELEPHONE	020 88911411			C	