


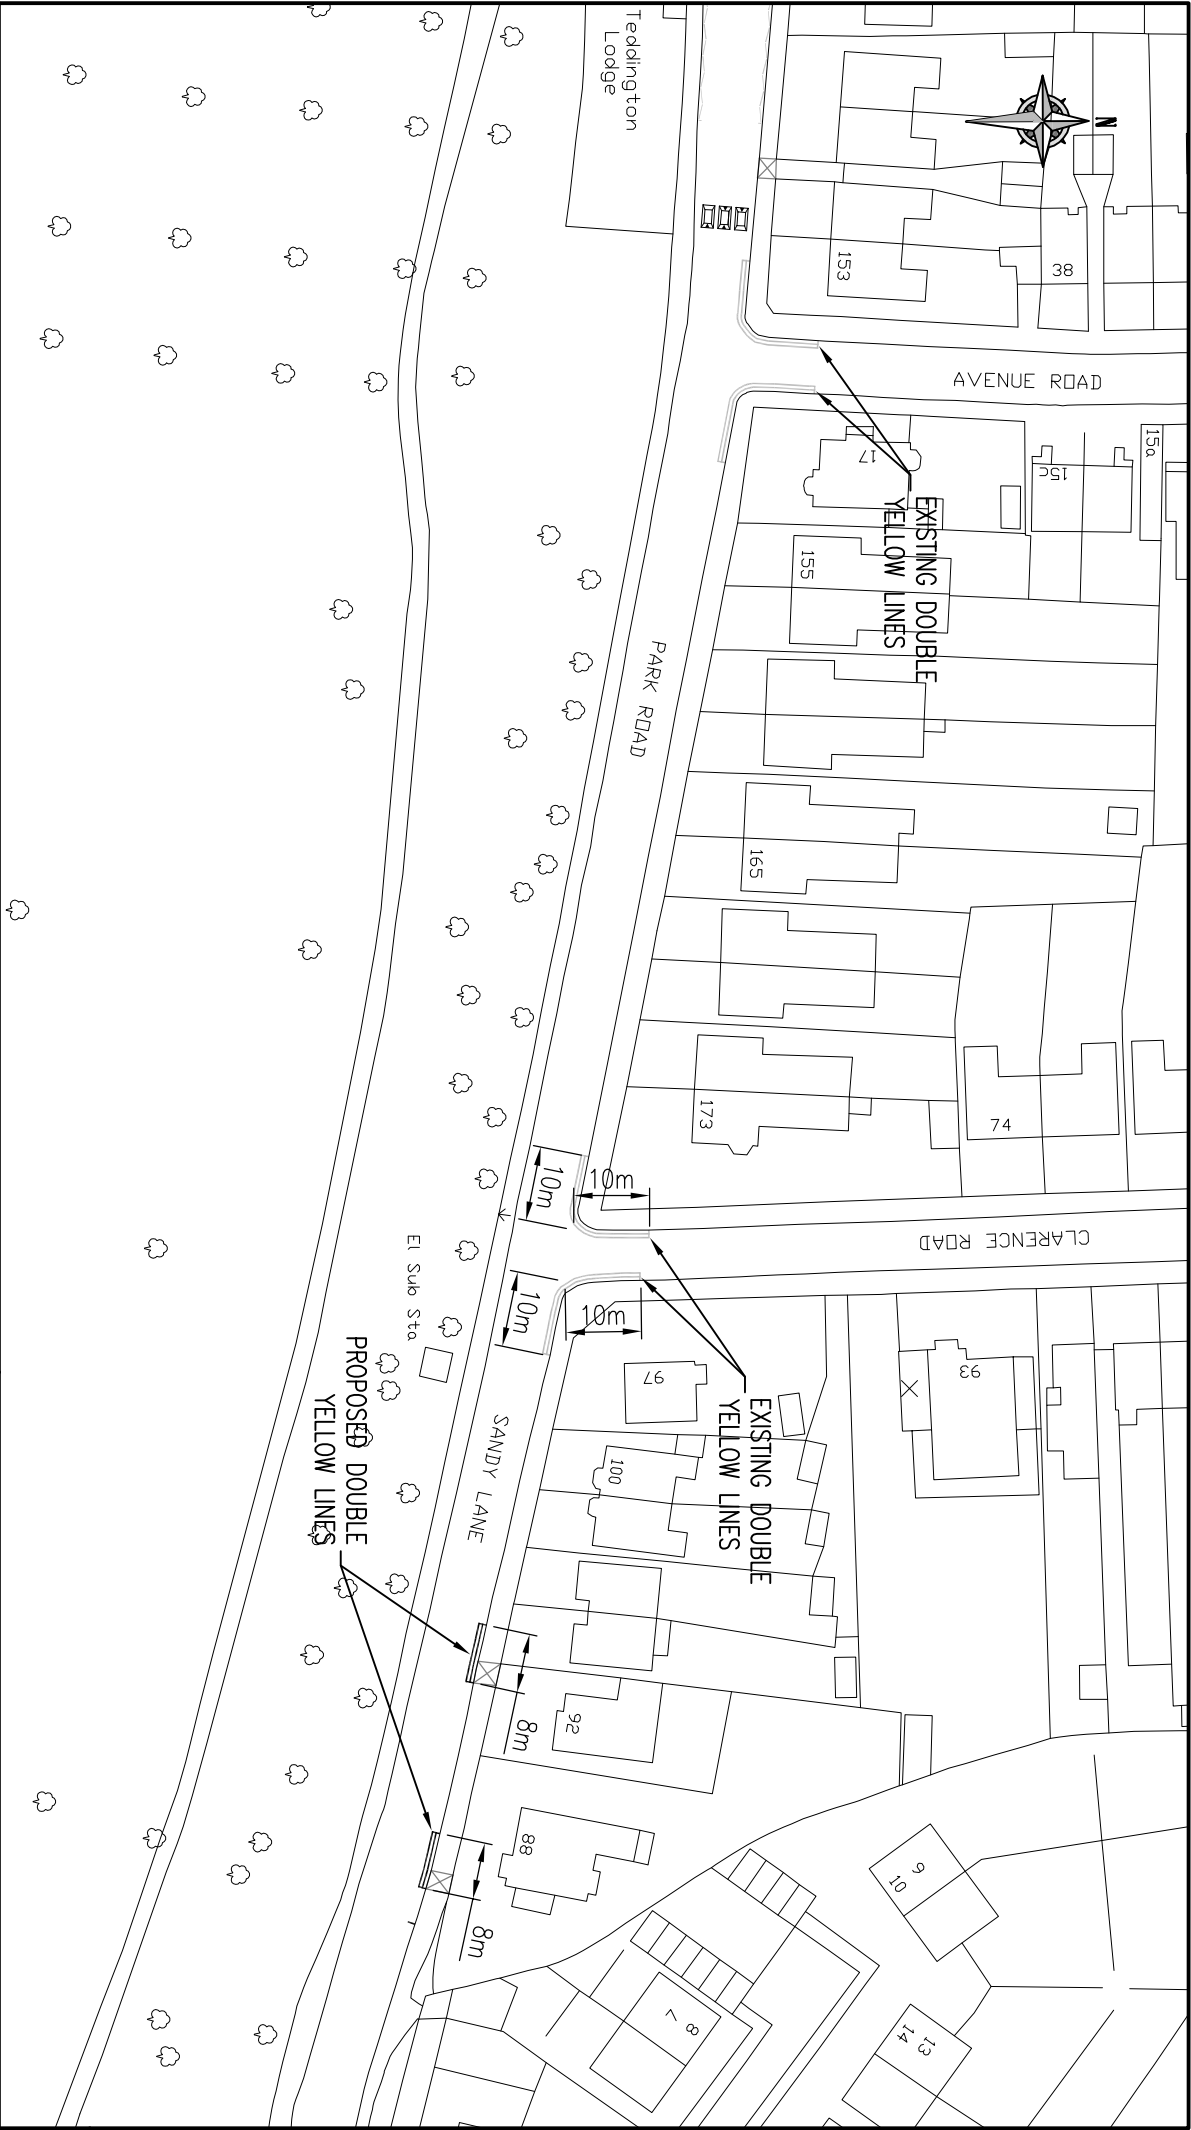

This map is reproduced from Ordnance Survey material with the permission of the Controller of Her Majesty's Stationery Office © Crown copyright. Unauthorised reproduction infringes Crown copyright and may lead to prosecution or civil proceedings.
100019441 (2006).

REVISION	B	DRAWN BY ANR04.11.10	DESIGNED BY ANR04.11.10	CHECKED BY LF04.11.10	APPROVED BY CS04.11.10	Scale (at A4 size) 1:1000	Issue	Draft
							☒	

CLIENT	LONDON BOROUGH OF RICHMOND UPON THAMES		
PROJECT	MINOR WORKS PARKING		
DRAWING TITLE	SANDY LANE, TEDDINGTON PROPOSED DOUBLE YELLOW LINES		
ISSUING OFFICE	TWICKENHAM	DRAWING NUMBER	REVISION
TELEPHONE	020 88911411	1049/9/T/456893/001	B