


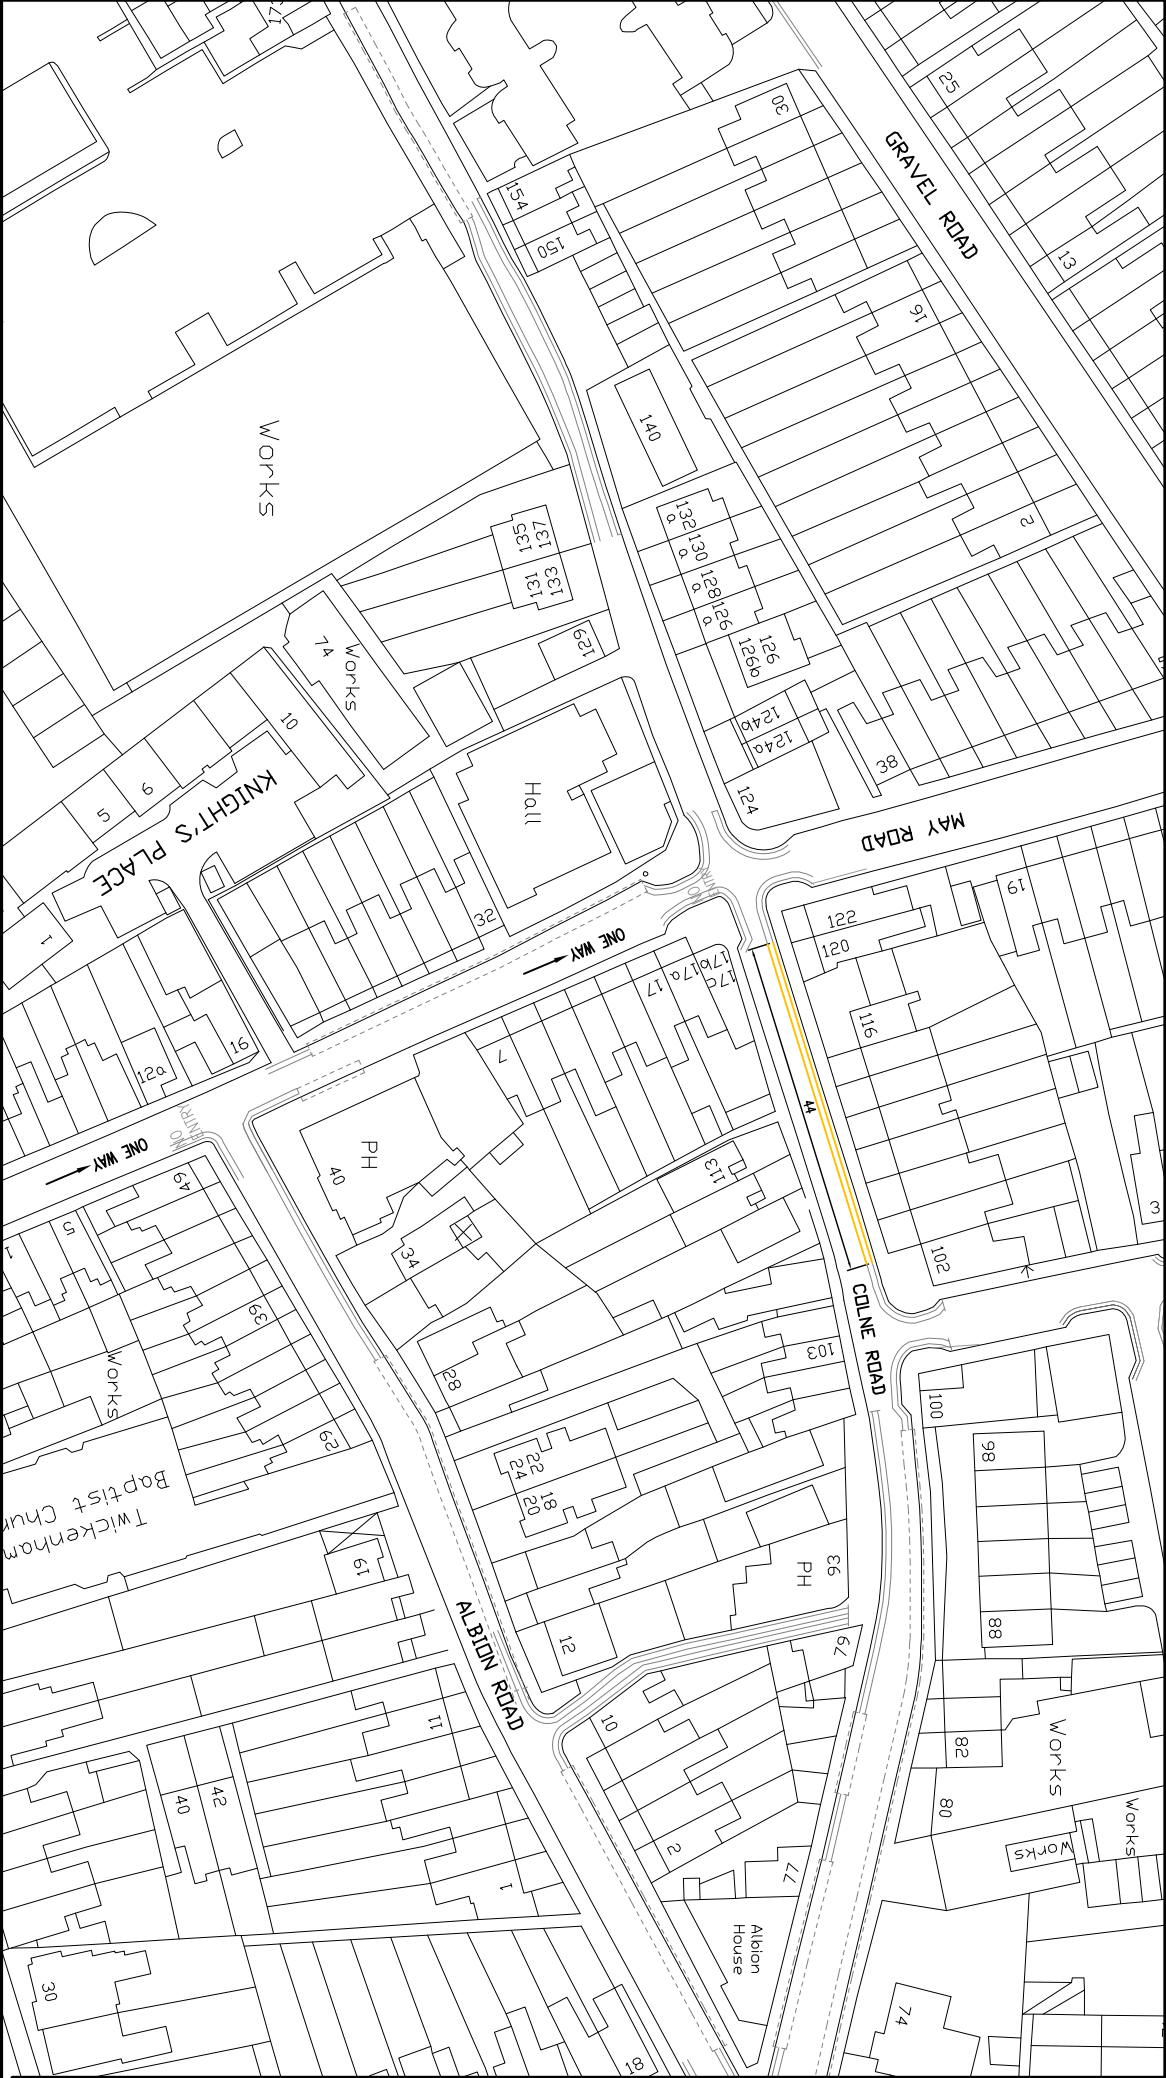

Key

Existing no waiting "At Any Time" restrictions

Proposed no waiting "At Any Time" restrictions



CLIENT	LONDON BOROUGH OF RICHMOND UPON THAMES
PROJECT	1049 - MINOR CHANGES
DRAWING TITLE	COLNE ROAD
WAITING RESTRICTIONS	

"This map is reproduced from Ordnance Survey material with the permission of the Controller of Her Majesty's Stationery Office. The copyright in this map remains with the Controller. All rights reserved. No part of this publication may be reproduced, stored in a retrieval system, or transmitted in any form or by any means, electronic, mechanical, photocopying, recording, or by any information storage or retrieval system, without the prior written permission of the Controller of Her Majesty's Stationery Office."				REVISION	
DW 05.09.11	MP 05.09.11	MT 05.09.11	Issue	Scale (A4 size)	1:1000
DESIGNED BY & DATE	CHECKED BY & DATE	APPROVED BY & DATE	Issue	ISSUING OFFICE	TELEPHONE
				TWICKENHAM	020 88911411
				DRAWING NUMBER	REVISION
				1049_DW_48808_01	