



"This map is reproduced from Ordnance Survey material with the permission of the Controller of Her Majesty's Stationery Office © Crown copyright. Unauthorised reproduction infringes Crown copyright and may lead to prosecution or civil proceedings 100019441 [2011]."

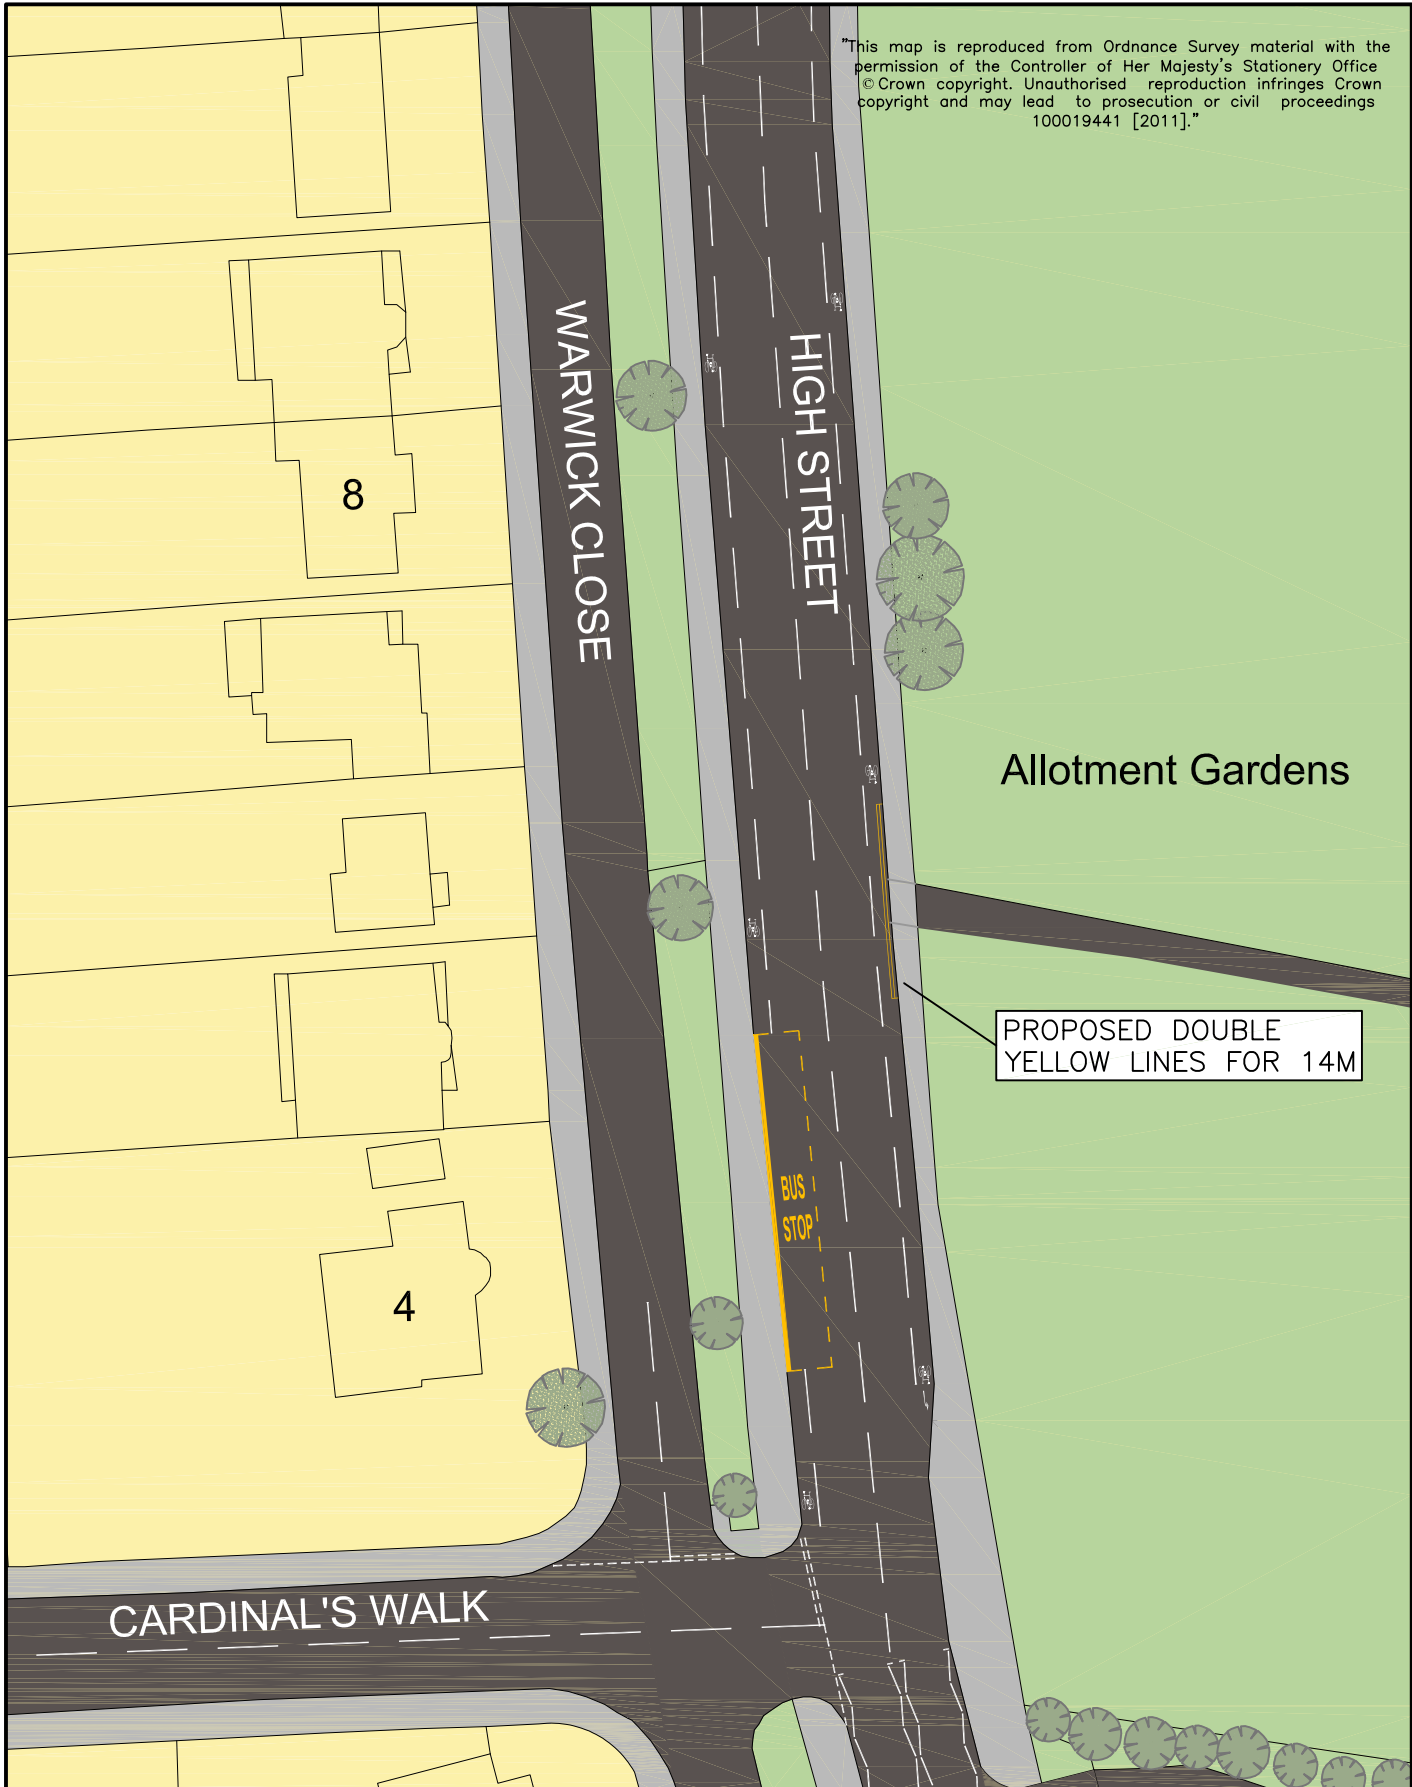

PROPOSED DOUBLE  
YELLOW LINES FOR 14M



 LONDON BOROUGH OF RICHMOND UPON THAMES					CLIENT		LONDON BOROUGH OF RICHMOND UPON THAMES				
					PROJECT		HIGH STREET, HAMPTON				
					Draft		DRAWING TITLE  PROPOSED DOUBLE YELLOW LINES				
					Issue						
REVISION	DG 03/06/2011	DG 03/06/2011	LF 03/06/2011	MT 03/06/2011	Scale (at A4 size)		ISSUING OFFICE		DRAWING NUMBER		REVISION
	DRAWN BY & DATE	DESIGNED BY & DATE	CHECKED BY & DATE	APPROVED BY & DATE	1:500		TELEPHONE		1049-CS-GL-48483		
							TWICKENHAM 020 88911411				