
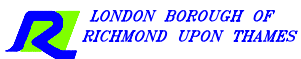


"This map is reproduced from Ordnance Survey material with the permission of the Controller of Her Majesty's Stationery Office © Crown copyright. Unauthorised reproduction infringes Crown copyright and may lead to prosecution or civil proceedings 100019441 [2011]."

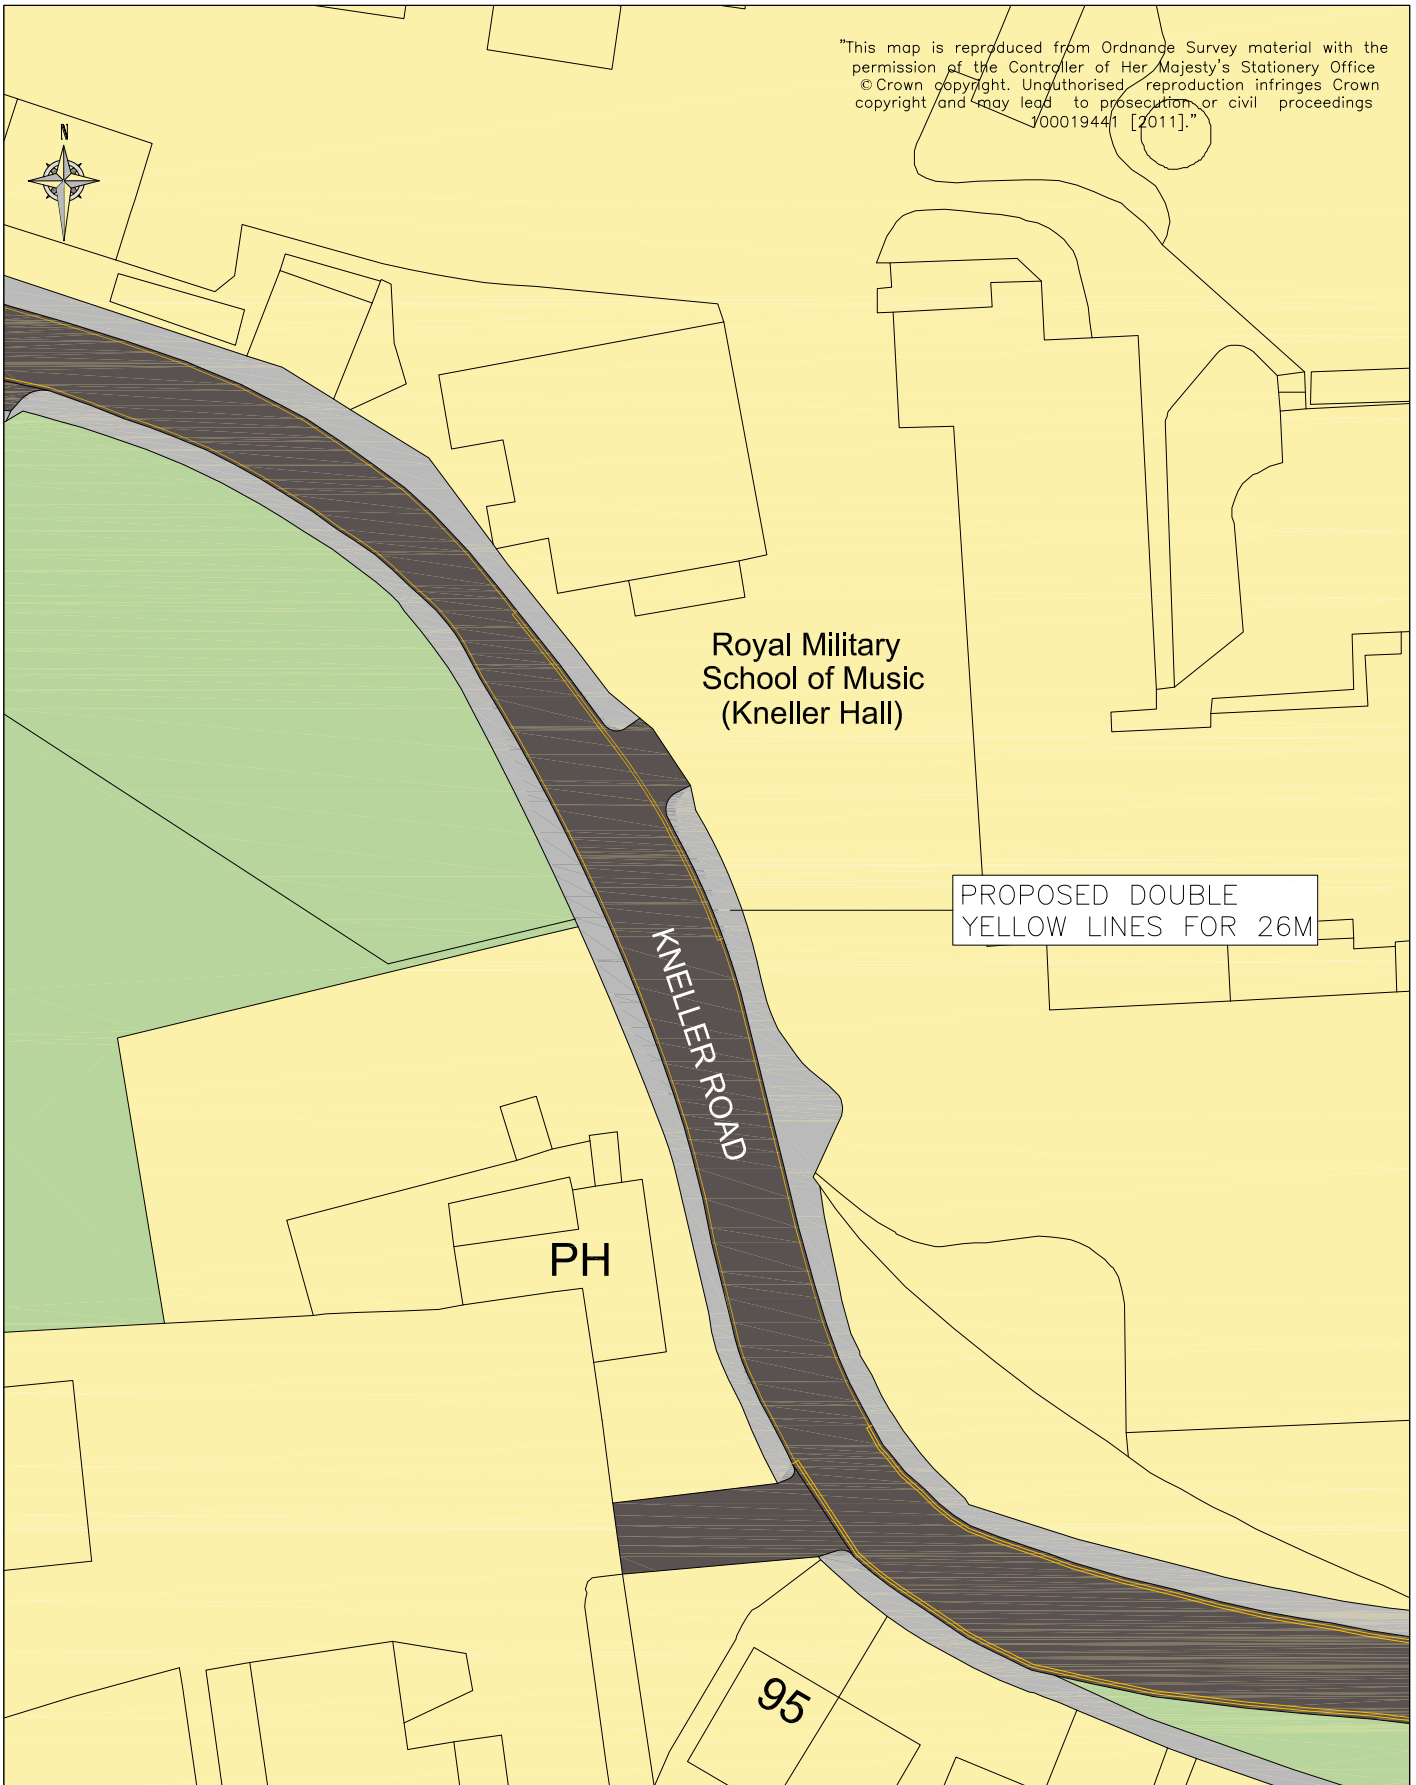

LONDON BOROUGH OF  
RICHMOND UPON THAMES

CLIENT LONDON BOROUGH OF RICHMOND UPON THAMES

PROJECT KNELLER ROAD, WHITTON

DRAWING  
TITLE PROPOSED DOUBLE YELLOW LINES

Draft

Issue

Scale (at A4 size)

1:500

ISSUING  
OFFICE TWICKENHAM

TELEPHONE 020 88911411

DRAWING NUMBER  
1049-CS-GL-462508

REVISION