


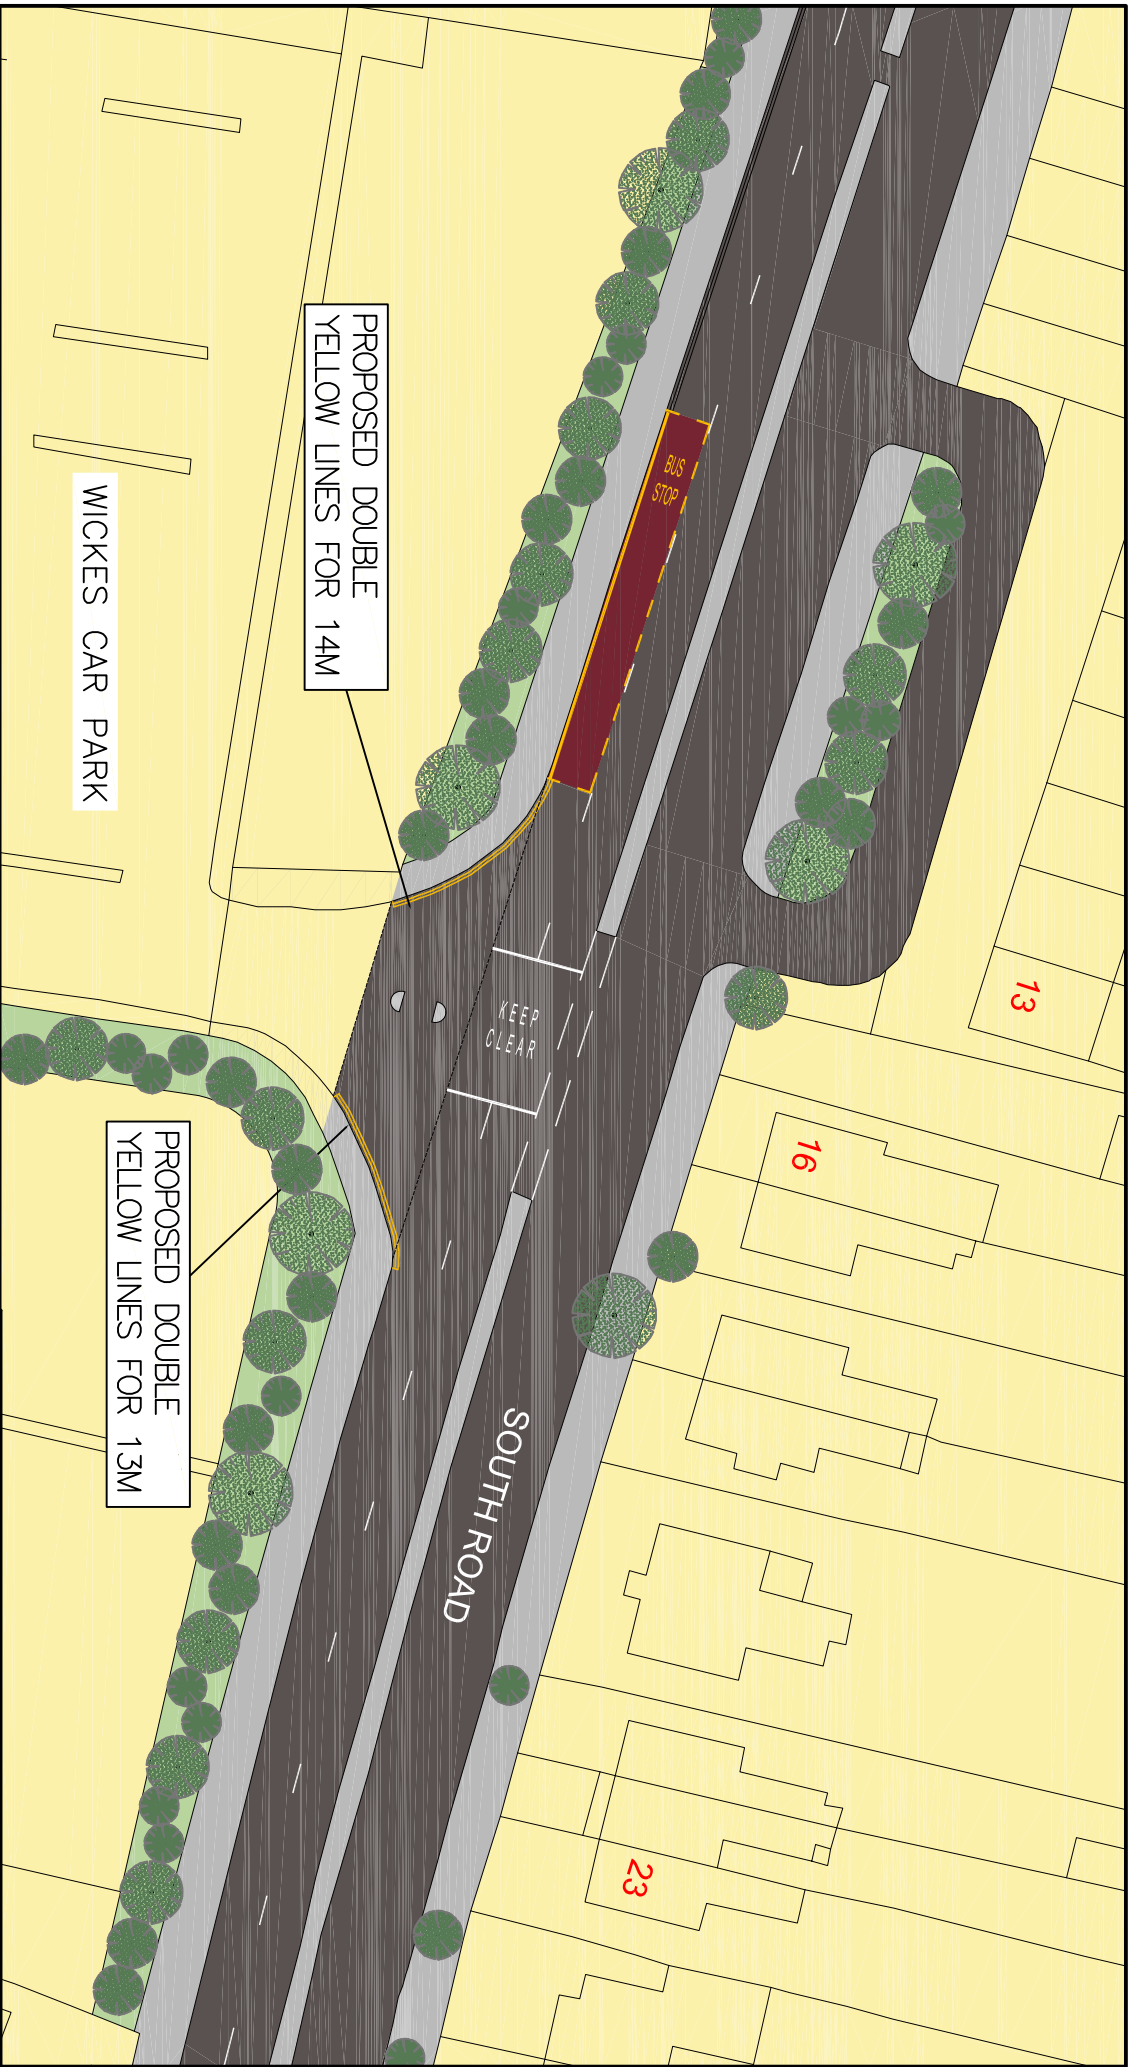

PROPOSED DOUBLE
YELLOW LINES FOR 13M

SOUTH ROAD

८३

CLIENT	LONDON BOROUGH OF RICHMOND UPON THAMES		
PROJECT	SOUTH ROAD, TWICKENHAM		
DRAWING TITLE	PROPOSED DOUBLE YELLOW LINES		
ISSUING OFFICE	TWICKENHAM	DRAWING NUMBER	REVISION
TELEPHONE	020 88911411	1049-CS-CL-48293	