



*This map is reproduced from Ordnance Survey material with the permission of the Controller of Her Majesty's Stationery Office © Crown copyright.
Unauthorised reproduction infringes Crown copyright and may lead to prosecution or civil proceedings 100019441 [2006].*

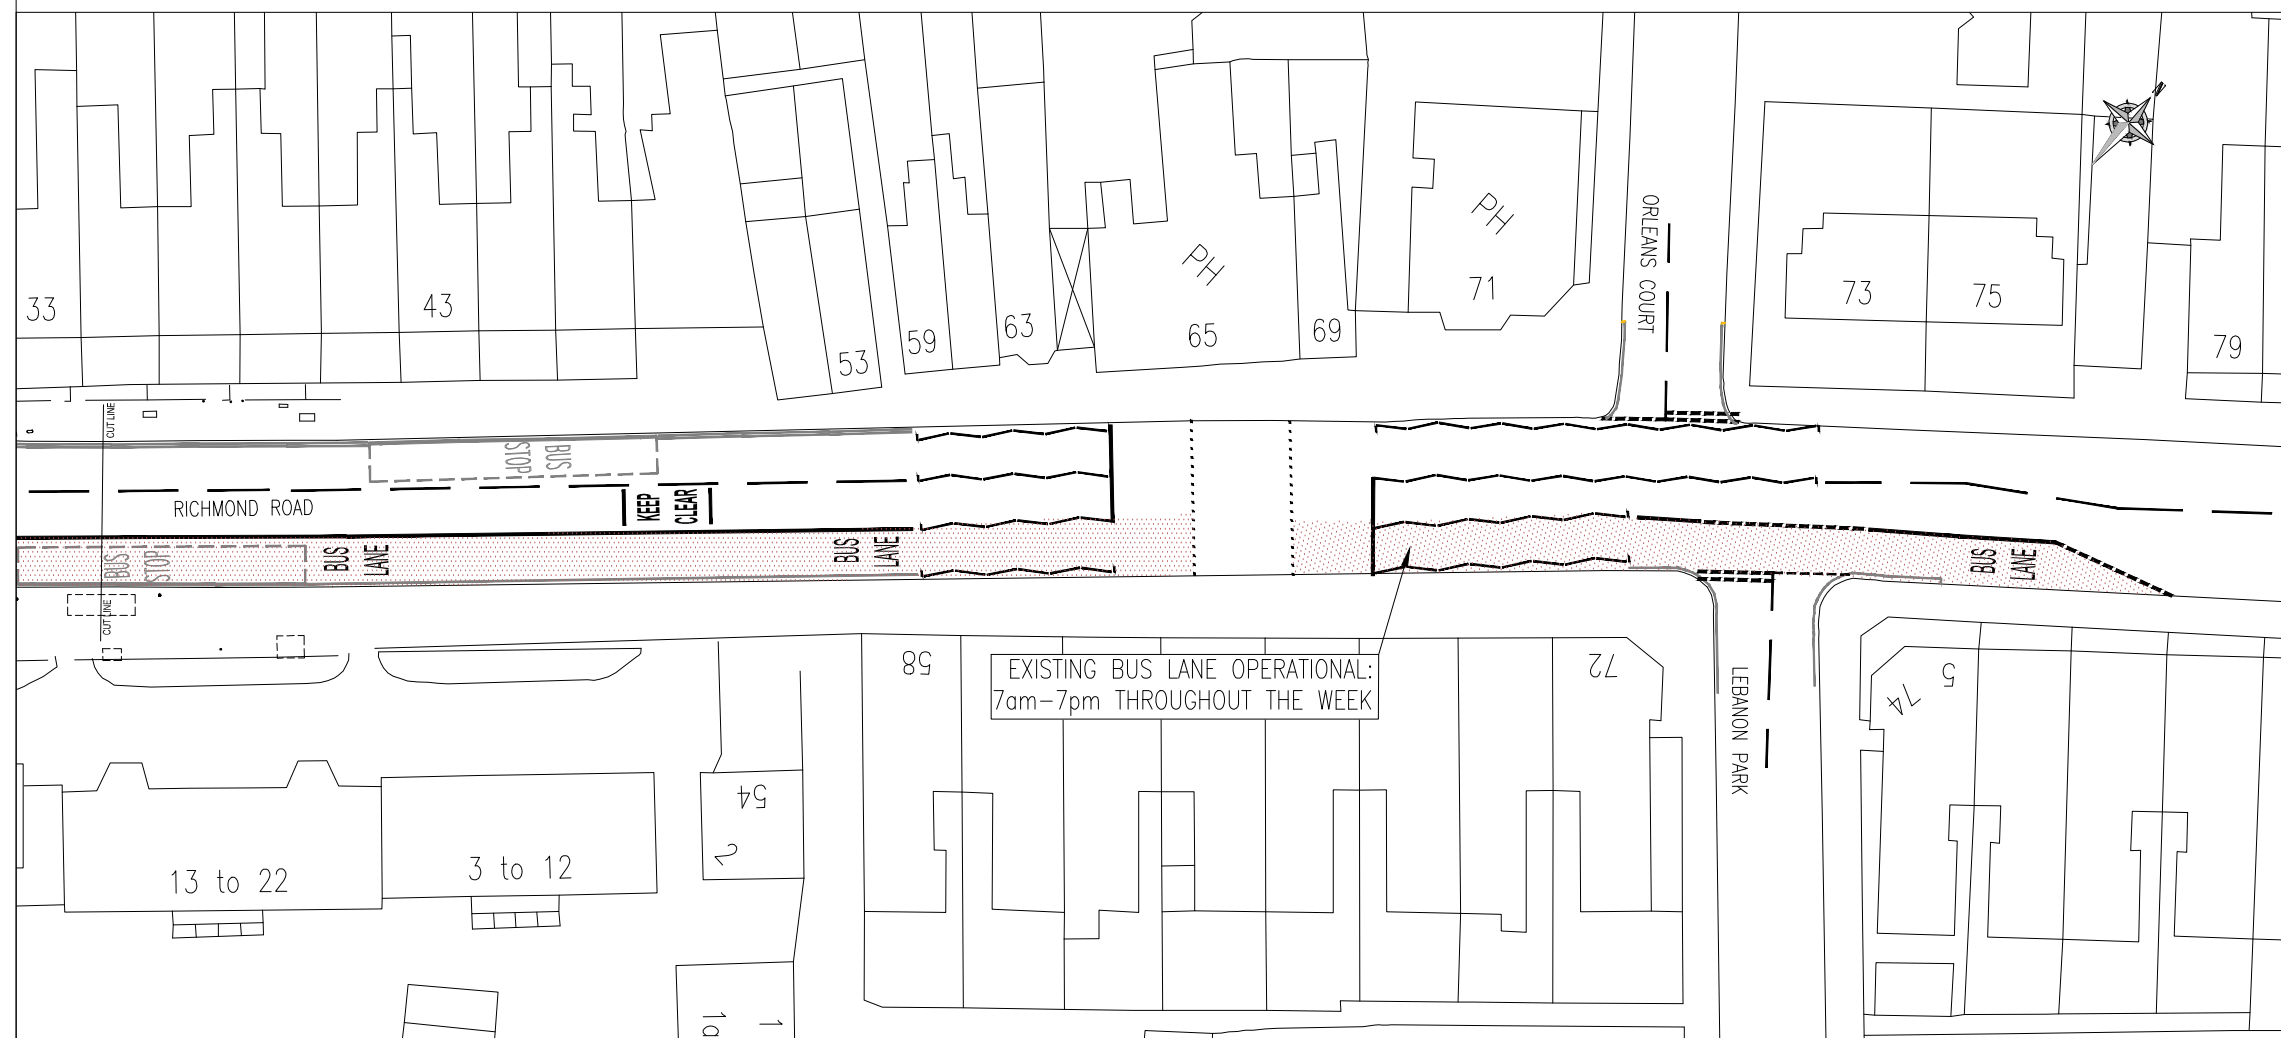

		PS 27.10.11	MP 27.10.11	MP 27.10.11	MT 27.10.11
REVISION	AMENDMENT	DRAWN BY AND DATE	DESIGNED BY AND DATE	CHECKED BY AND DATE	APPROVED BY AND DATE
 LONDON BOROUGH OF RICHMOND UPON THAMES			DRAFT		SCALE (AT A3 SIZE)
			ISSUE	✓	1:500
CLIENT	LONDON BOROUGH OF RICHMOND UPON THAMES				
PROJECT	RICHMOND ROAD, TWICKENHAM				
DRAWING TITLE	RICHMOND ROAD BUS LANE AND WAITING RESTRICTION REVIEW				
ISSUING OFFICE	TWICKENHAM	DRAWING NUMBER			REVISION
TELEPHONE	020 88911411	2263.DD.1200.001			