


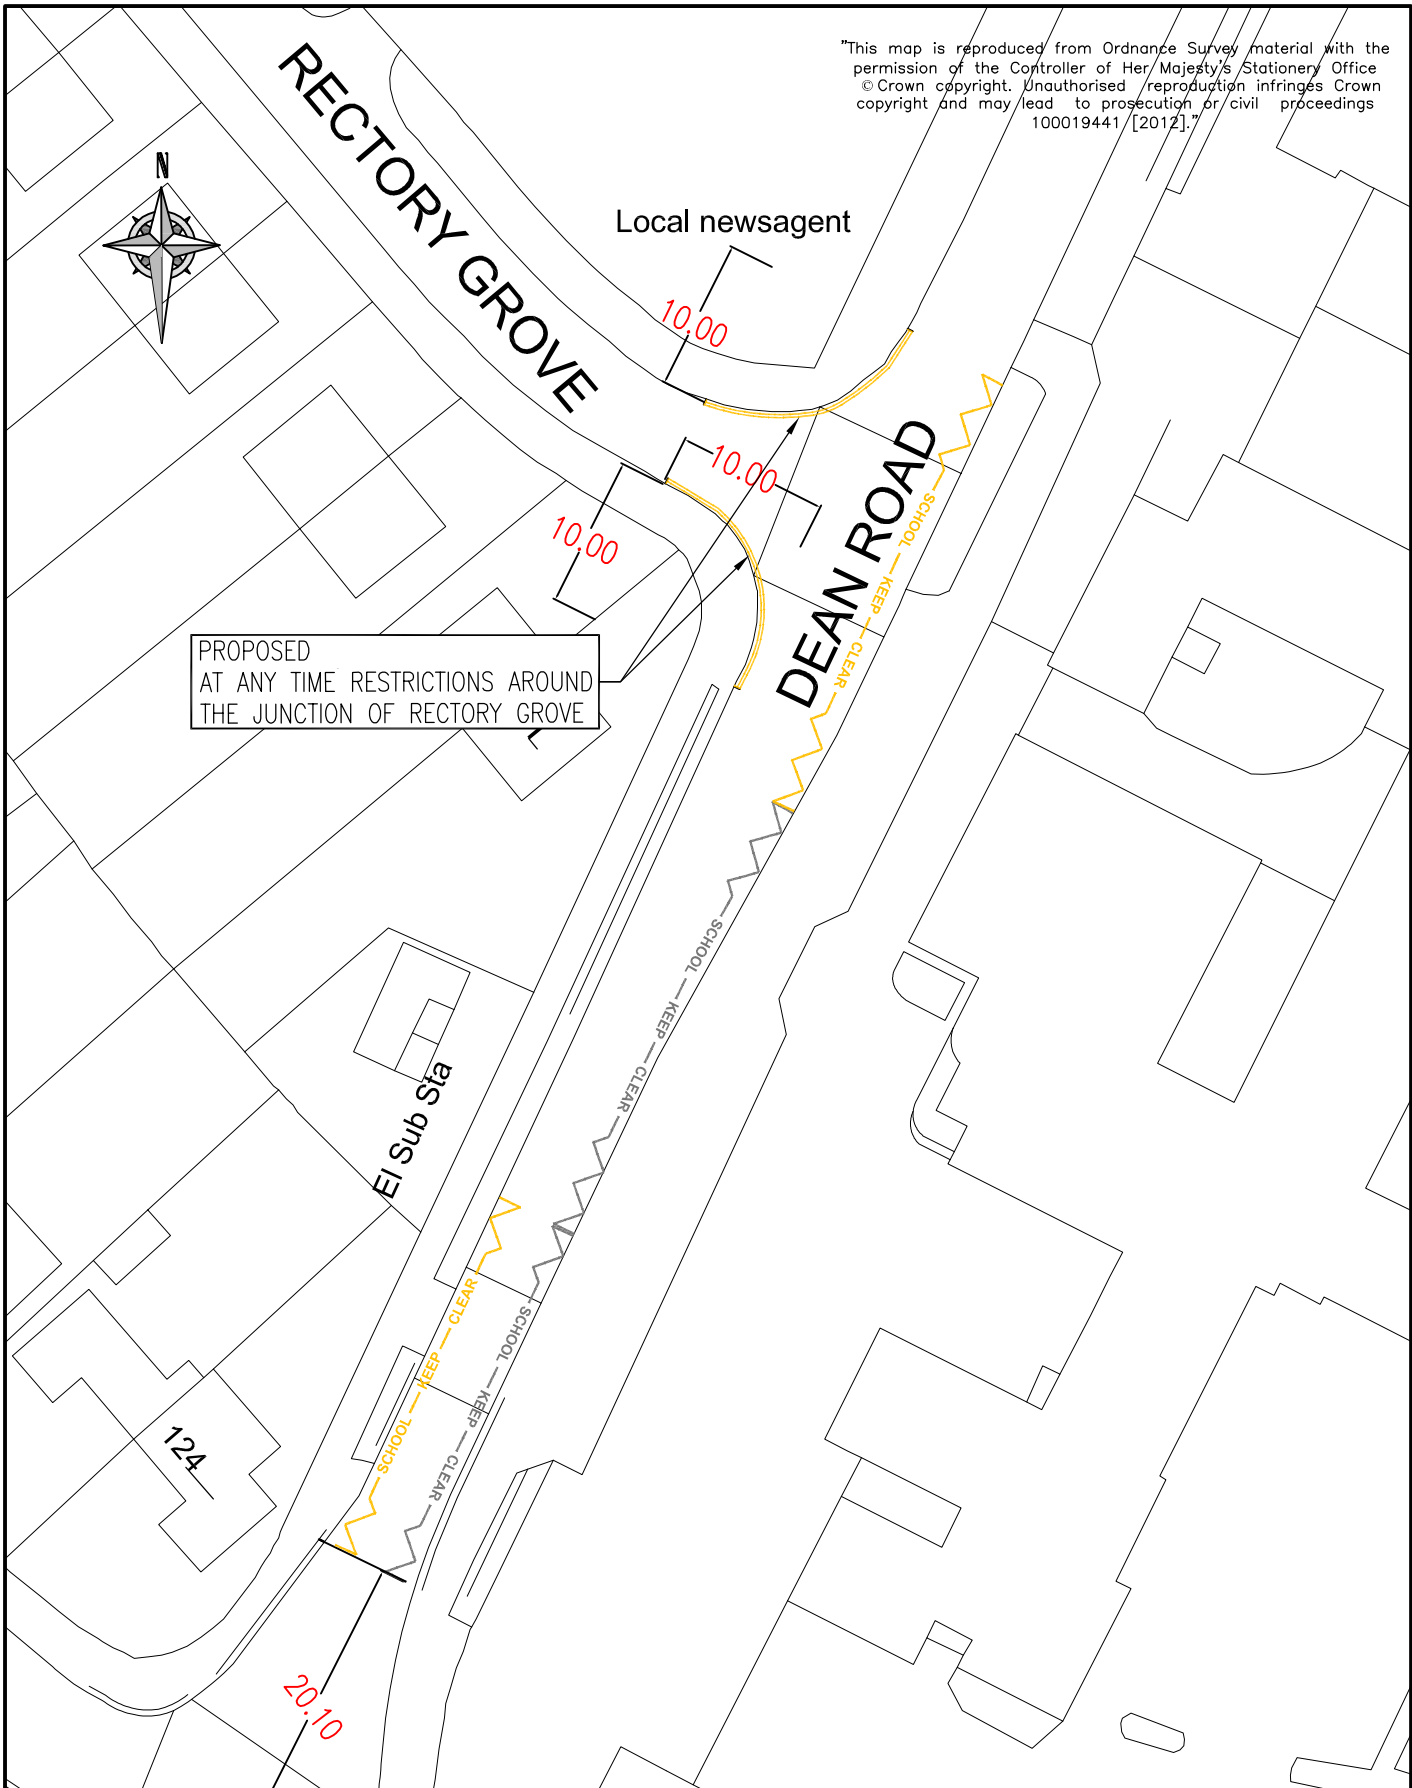

 LONDON BOROUGH OF RICHMOND UPON THAMES					CLIENT		LONDON BOROUGH OF RICHMOND UPON THAMES					
					PROJECT		HAMPTON ACADEMY – DEAN ROAD					
					DRAWING TITLE		PROPOSED RESTRICTIONS					
REVISION	RY	RY	LF	MT	Draft		ISSUING OFFICE		TWICKENHAM	DRAWING NUMBER	2281-TMO-001	REVISION
	11.01.12	11.01.12	23.01.12	23.01.12	Issue	✓	TELEPHONE		020 88911411			
						Scale (at A4 size)		1:500				