


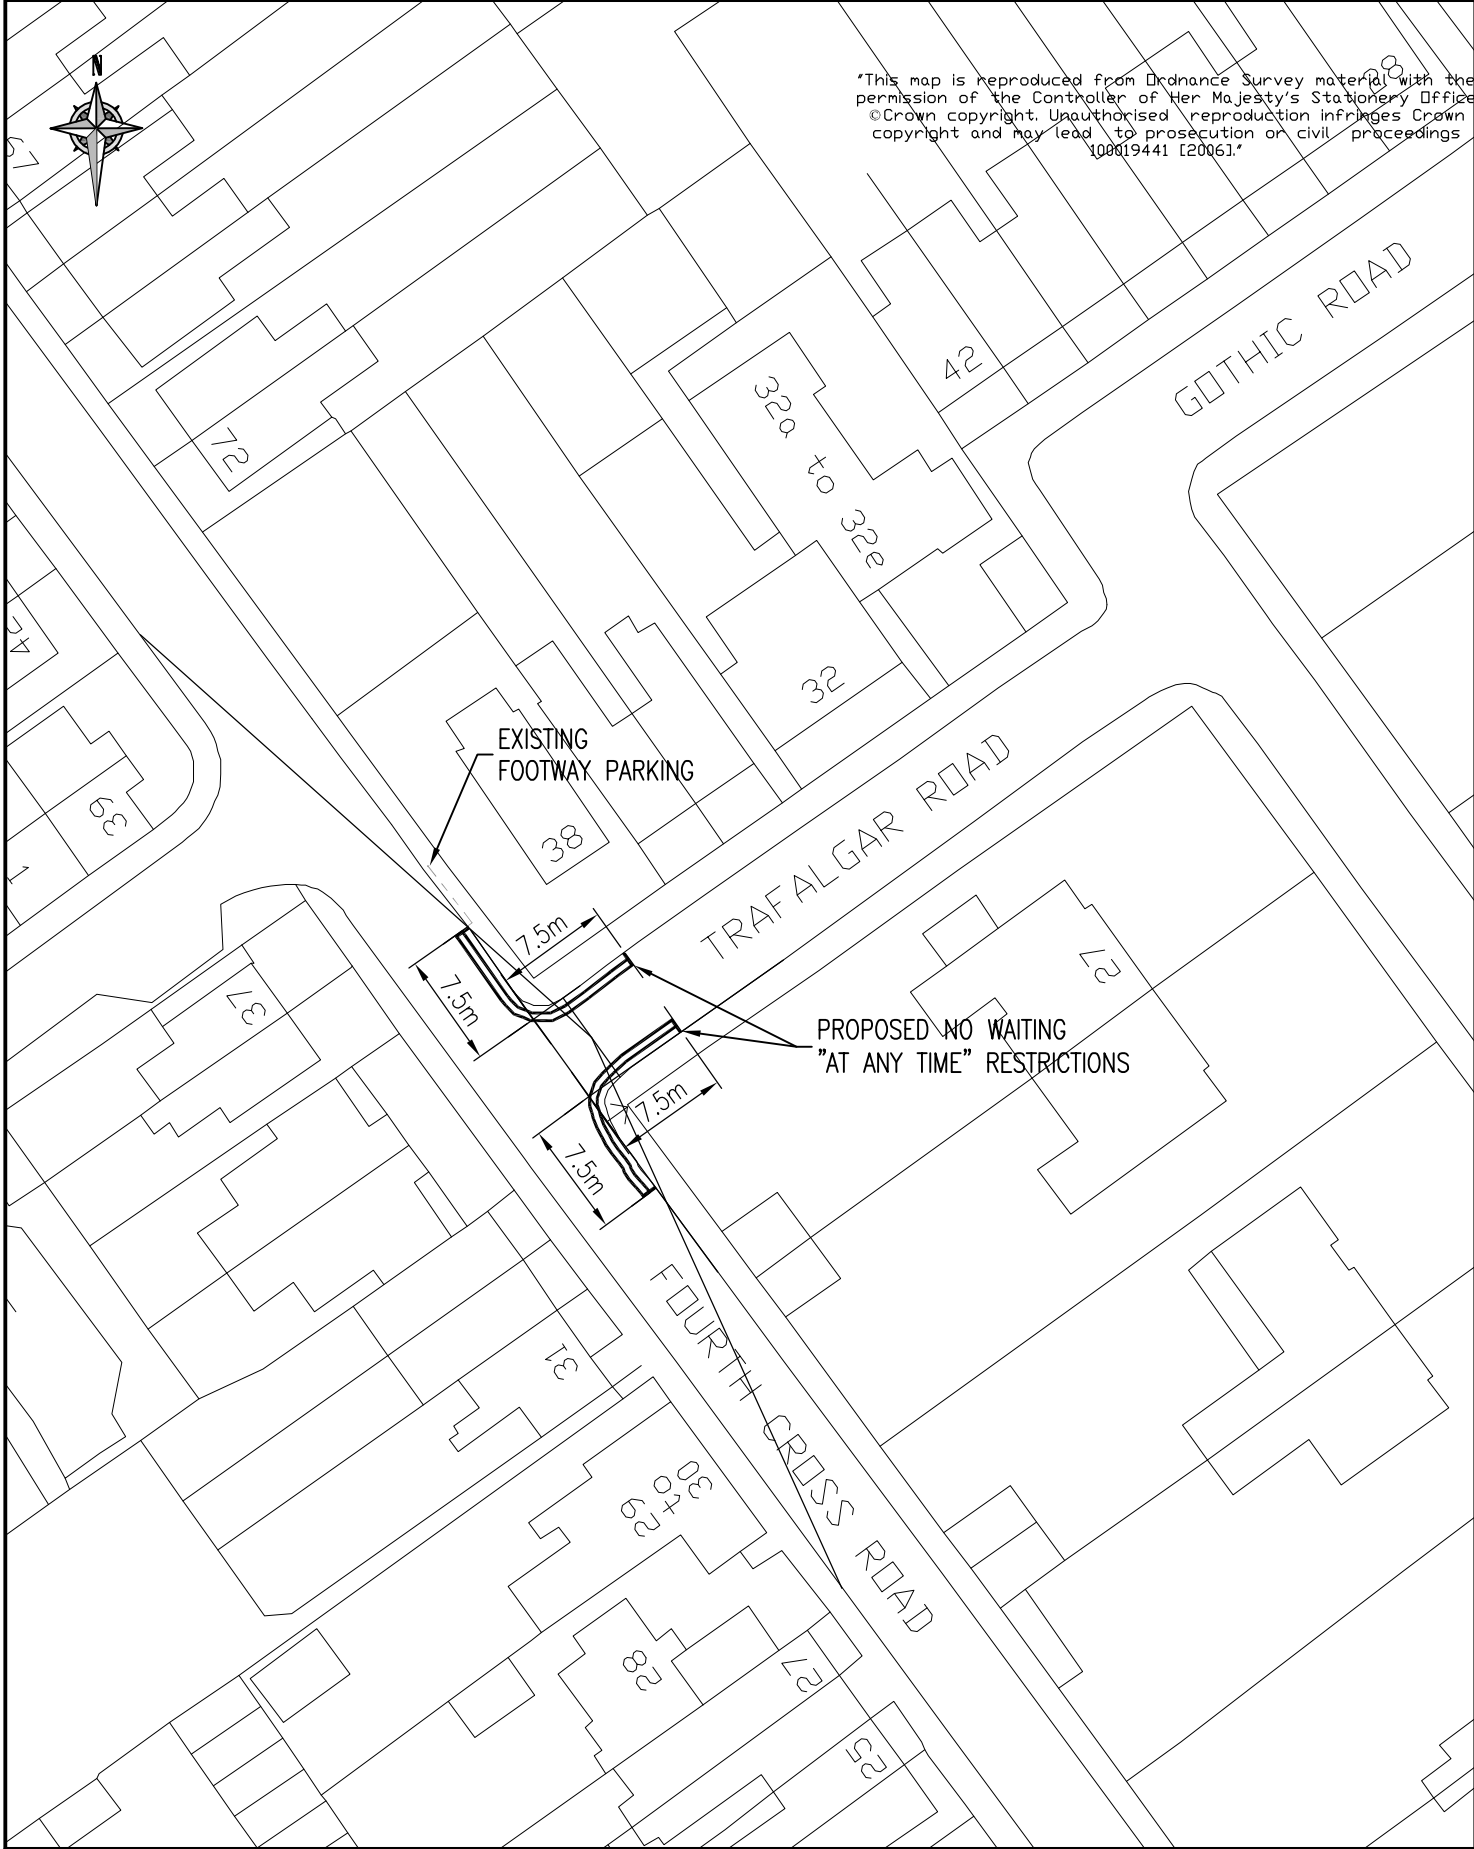

"This map is reproduced from Ordnance Survey material with the permission of the Controller of Her Majesty's Stationery Office
©Crown copyright. Unauthorised reproduction infringes Crown copyright and may lead to prosecution or civil proceedings
100019441 [2006]."



CLIENT	LONDON BOROUGH OF RICHMOND UPON THAMES		
PROJECT	MINOR WORKS PARKING		
DRAWING TITLE	FOURTH CROSS RD JCN TRAFALGAR RD, W TWICKENHAM PROPOSED DOUBLE YELLOW LINES		
ISSUING OFFICE	TWICKENHAM	DRAWING NUMBER	1030/9/WT/344665/001
TELEPHONE	020 88911411	REVISION	A

A	ANR03.06.09	KR03.06.09	LF03.06.09	CAS03.06.09	Issue ☒ Draft ☐
REVISION	DRAWN BY & DATE	DESIGNED BY & DATE	CHECKED BY & DATE	APPROVED BY & DATE	Scale (at A4 size) 1:500