


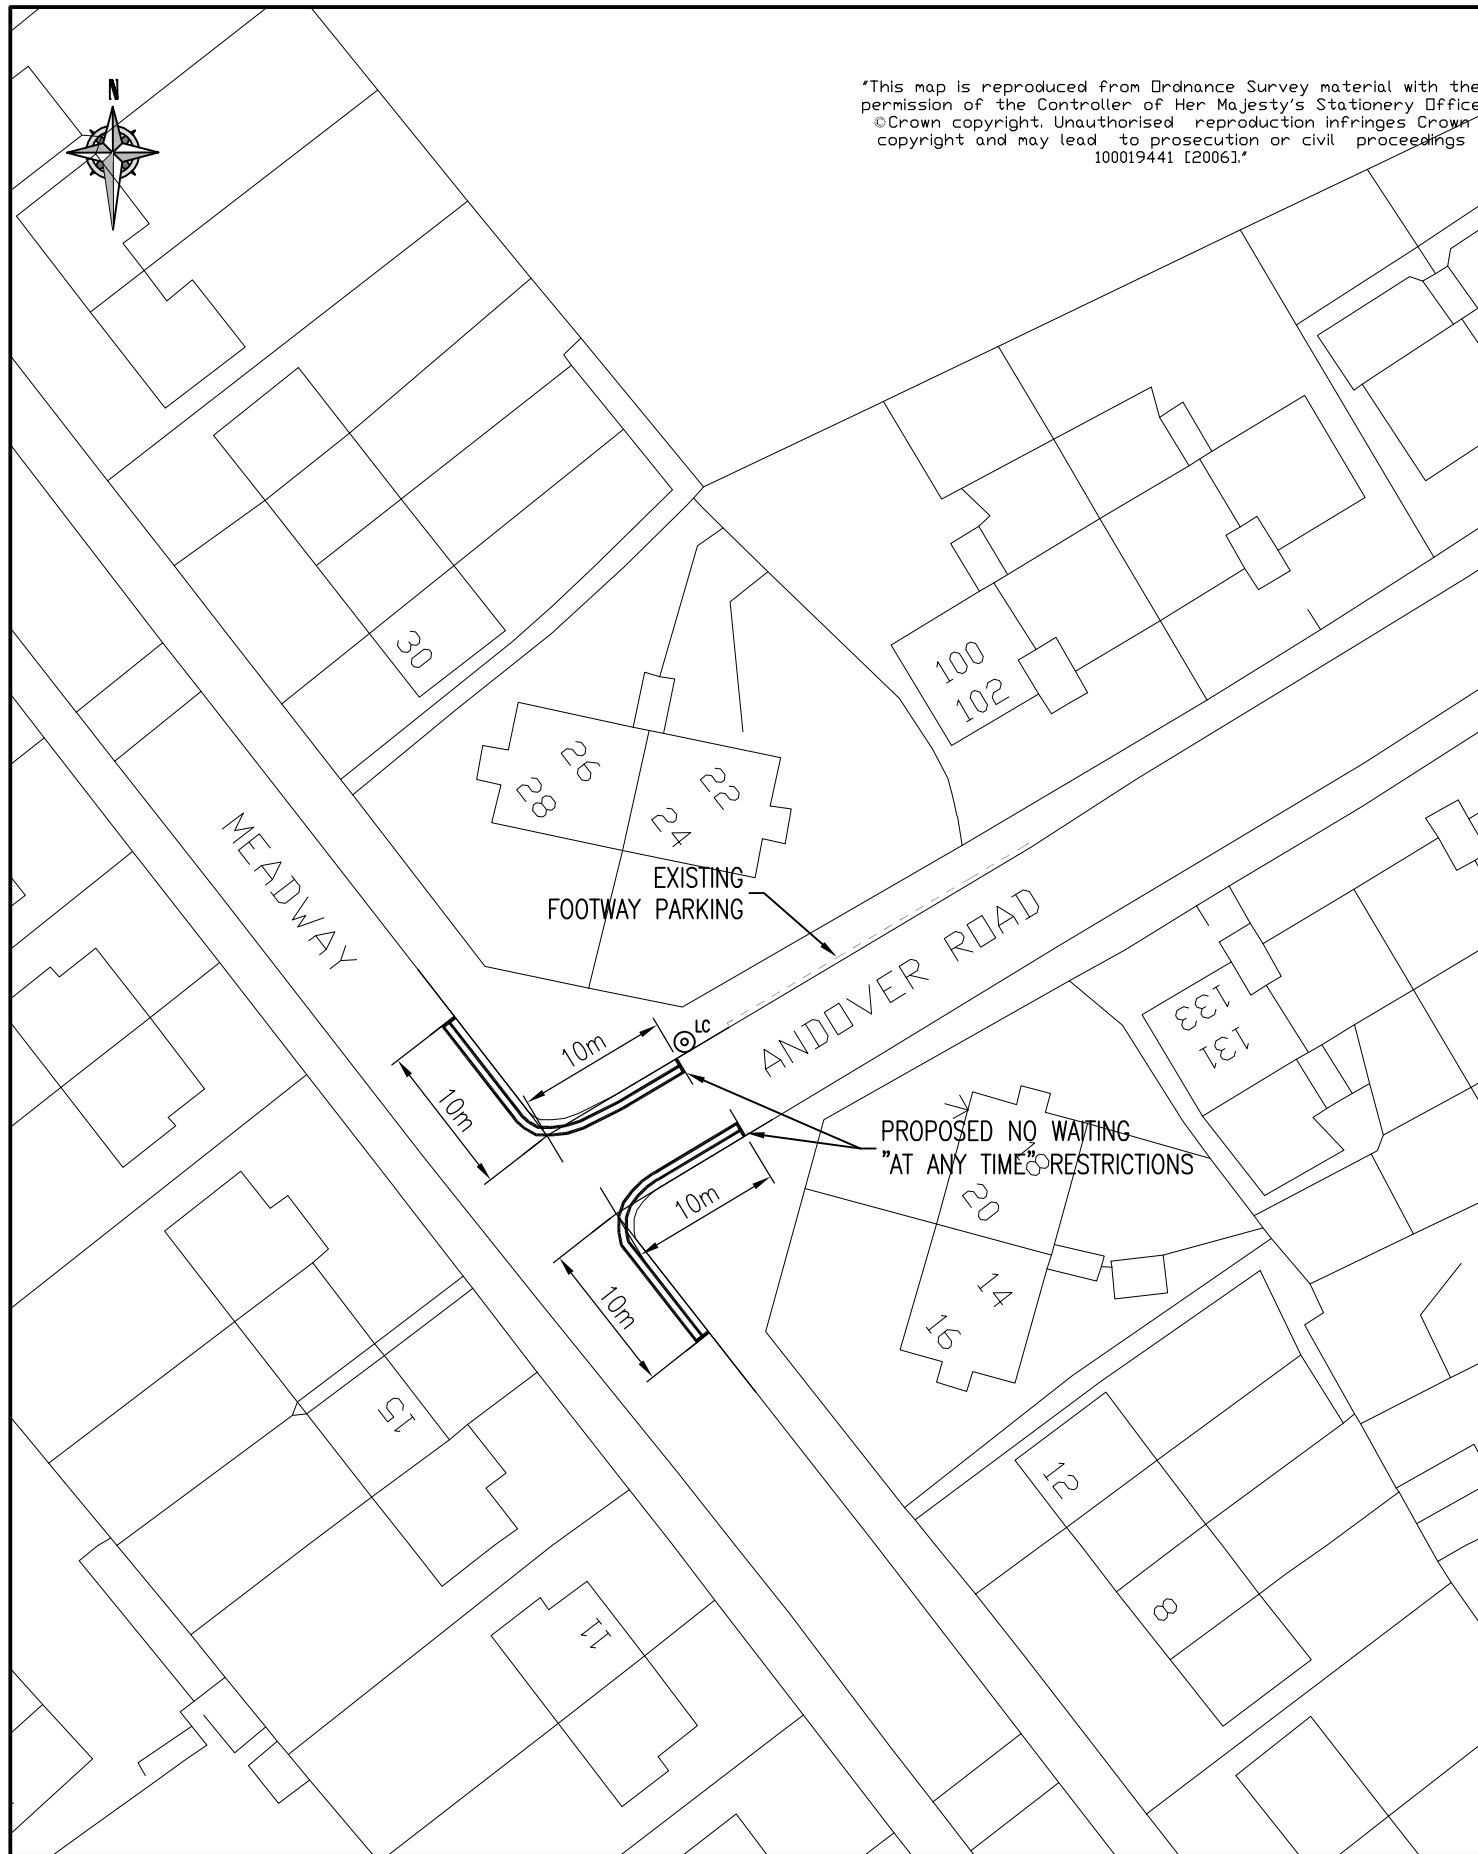

"This map is reproduced from Ordnance Survey material with the permission of the Controller of Her Majesty's Stationery Office
©Crown copyright. Unauthorised reproduction infringes Crown copyright and may lead to prosecution or civil proceedings
100019441 [2006]."



					CLIENT LONDON BOROUGH OF RICHMOND UPON THAMES			
					PROJECT MINOR WORKS PARKING			
					DRAWING TITLE MEADWAY JCN ANDOVER ROAD, TWICKENHAM PROPOSED DOUBLE YELLOW LINES			
A	ANR03.06.09	KR03.06.09	LF03.06.09	CAS03.06.09	Issue <input checked="" type="checkbox"/>	Scale (at A4 size) 1:500	ISSUING OFFICE TWICKENHAM	DRAWING NUMBER 1030/9/WT/345195/001
	REVISION	DRAWN BY & DATE	DESIGNED BY & DATE	CHECKED BY & DATE	APPROVED BY & DATE		TELEPHONE 020 88911411	REVISION A