


"This map is reproduced from Ordnance Survey material with the permission of the Controller of Her Majesty's Stationery Office
©Crown copyright. Unauthorised reproduction infringes Crown copyright and may lead to prosecution or civil proceedings
100019441 [2006]."

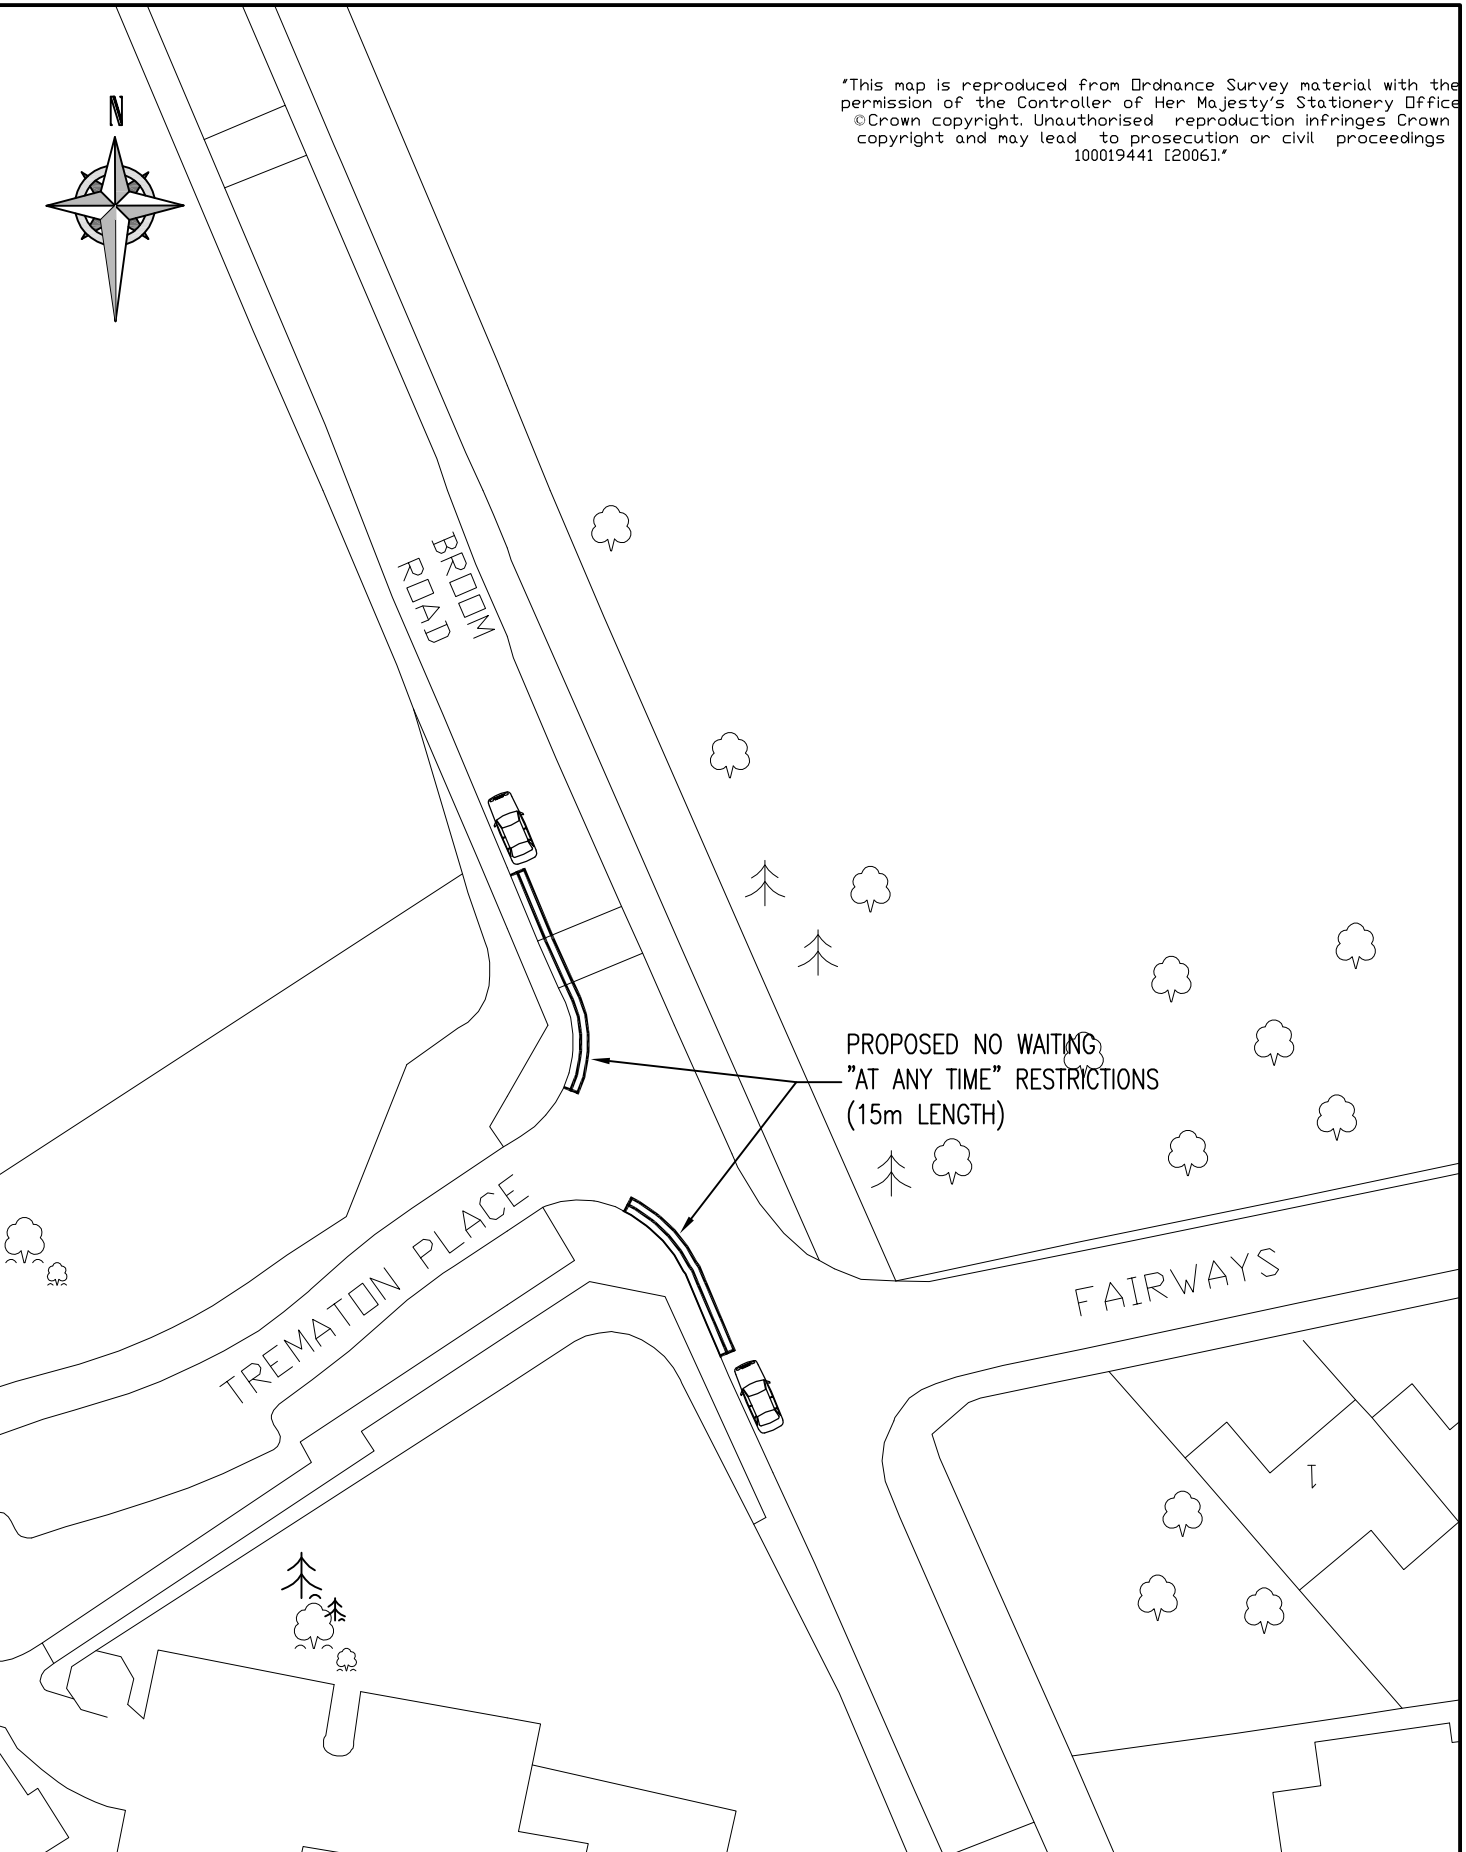

PROPOSED NO WAITING
"AT ANY TIME" RESTRICTIONS
(15m LENGTH)

FAIRWAYS

TREMATON PLACE

BROOM ROAD



CLIENT	LONDON BOROUGH OF RICHMOND UPON THAMES		
PROJECT	MINOR WORKS BATCHING		
DRAWING TITLE	BROOM RD JUNCTION TREMATON PL HAMPTON WICK NO WAITING "AT ANY TIME" RESTRICTIONS		
ISSUING OFFICE	TWICKENHAM	DRAWING NUMBER	1030/9/HW/343382/001
TELEPHONE	020 88911411	REVISION	B

REVISION	ANR14.05.09	LF14.05.09	LF14.05.09	MT14.05.09	Issue	✓	Draft	
	DRAWN BY & DATE	DESIGNED BY & DATE	CHECKED BY & DATE	APPROVED BY & DATE	Scale (at A4 size)			
					1:500			