
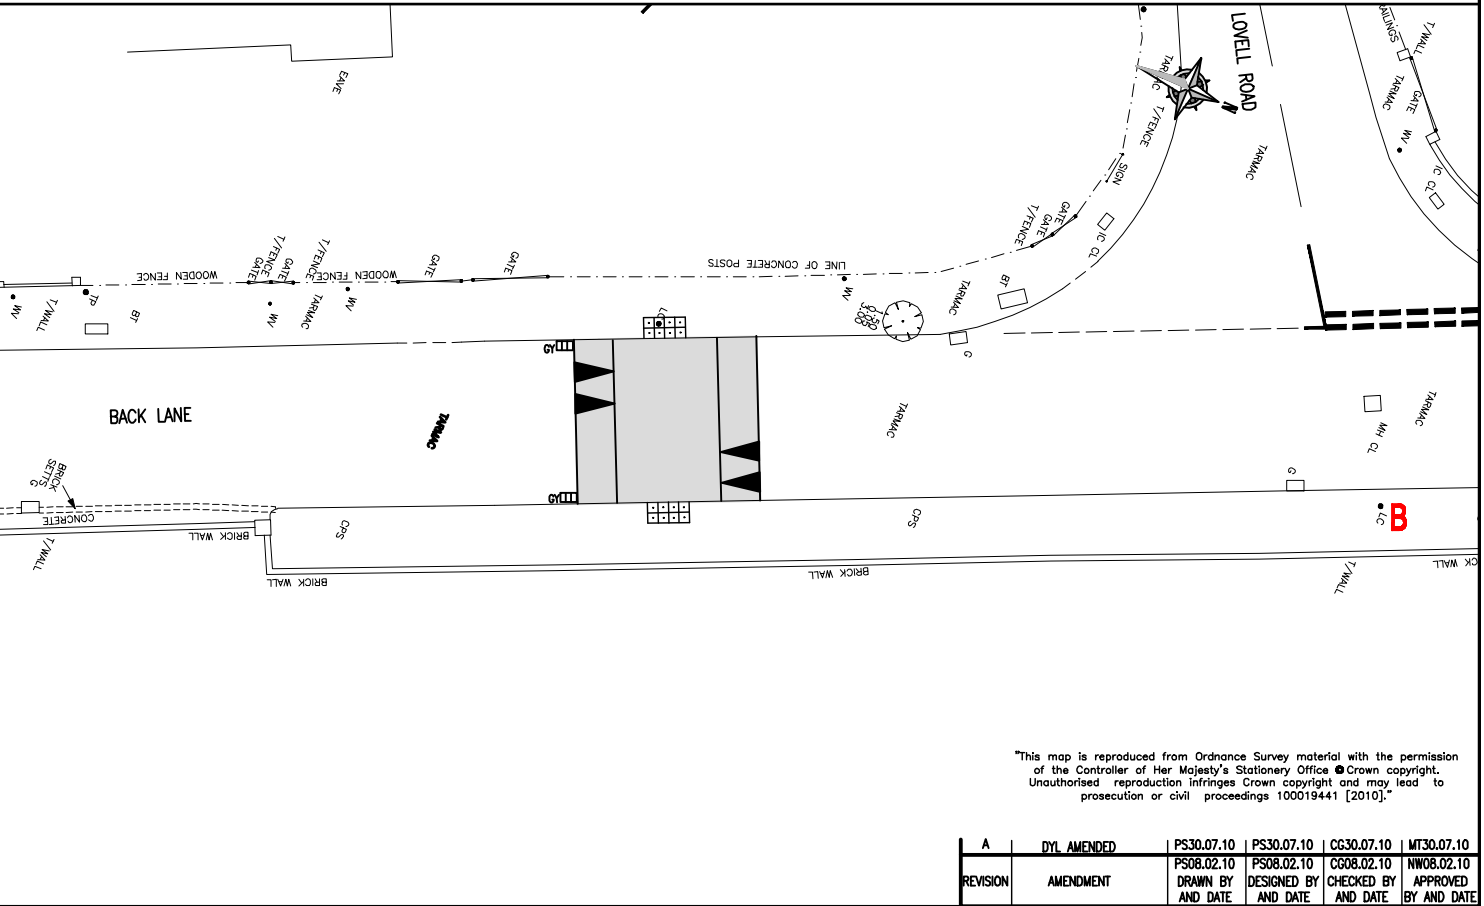
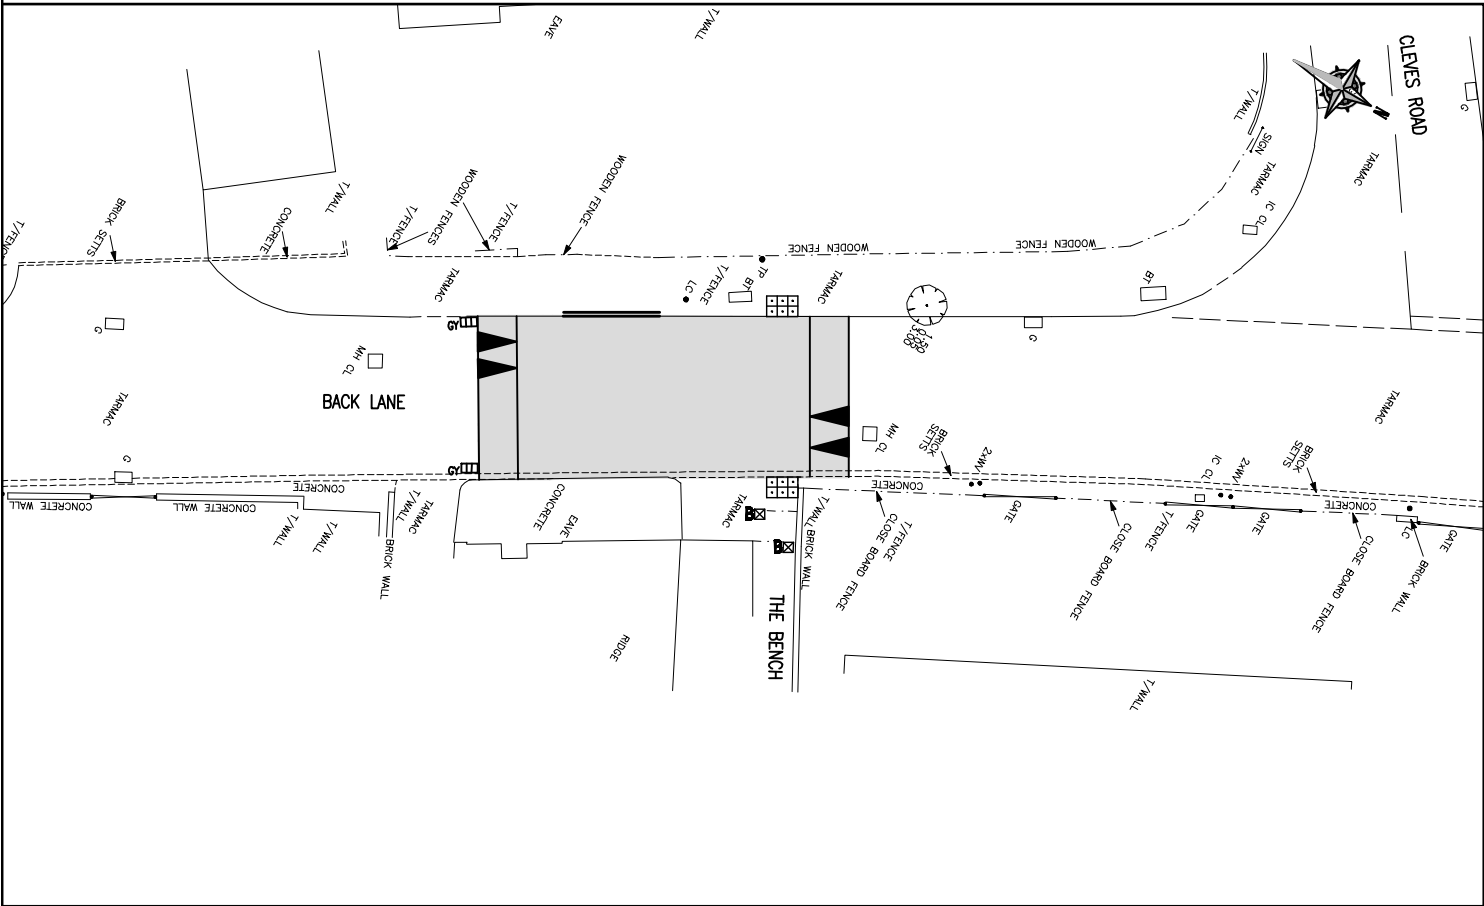


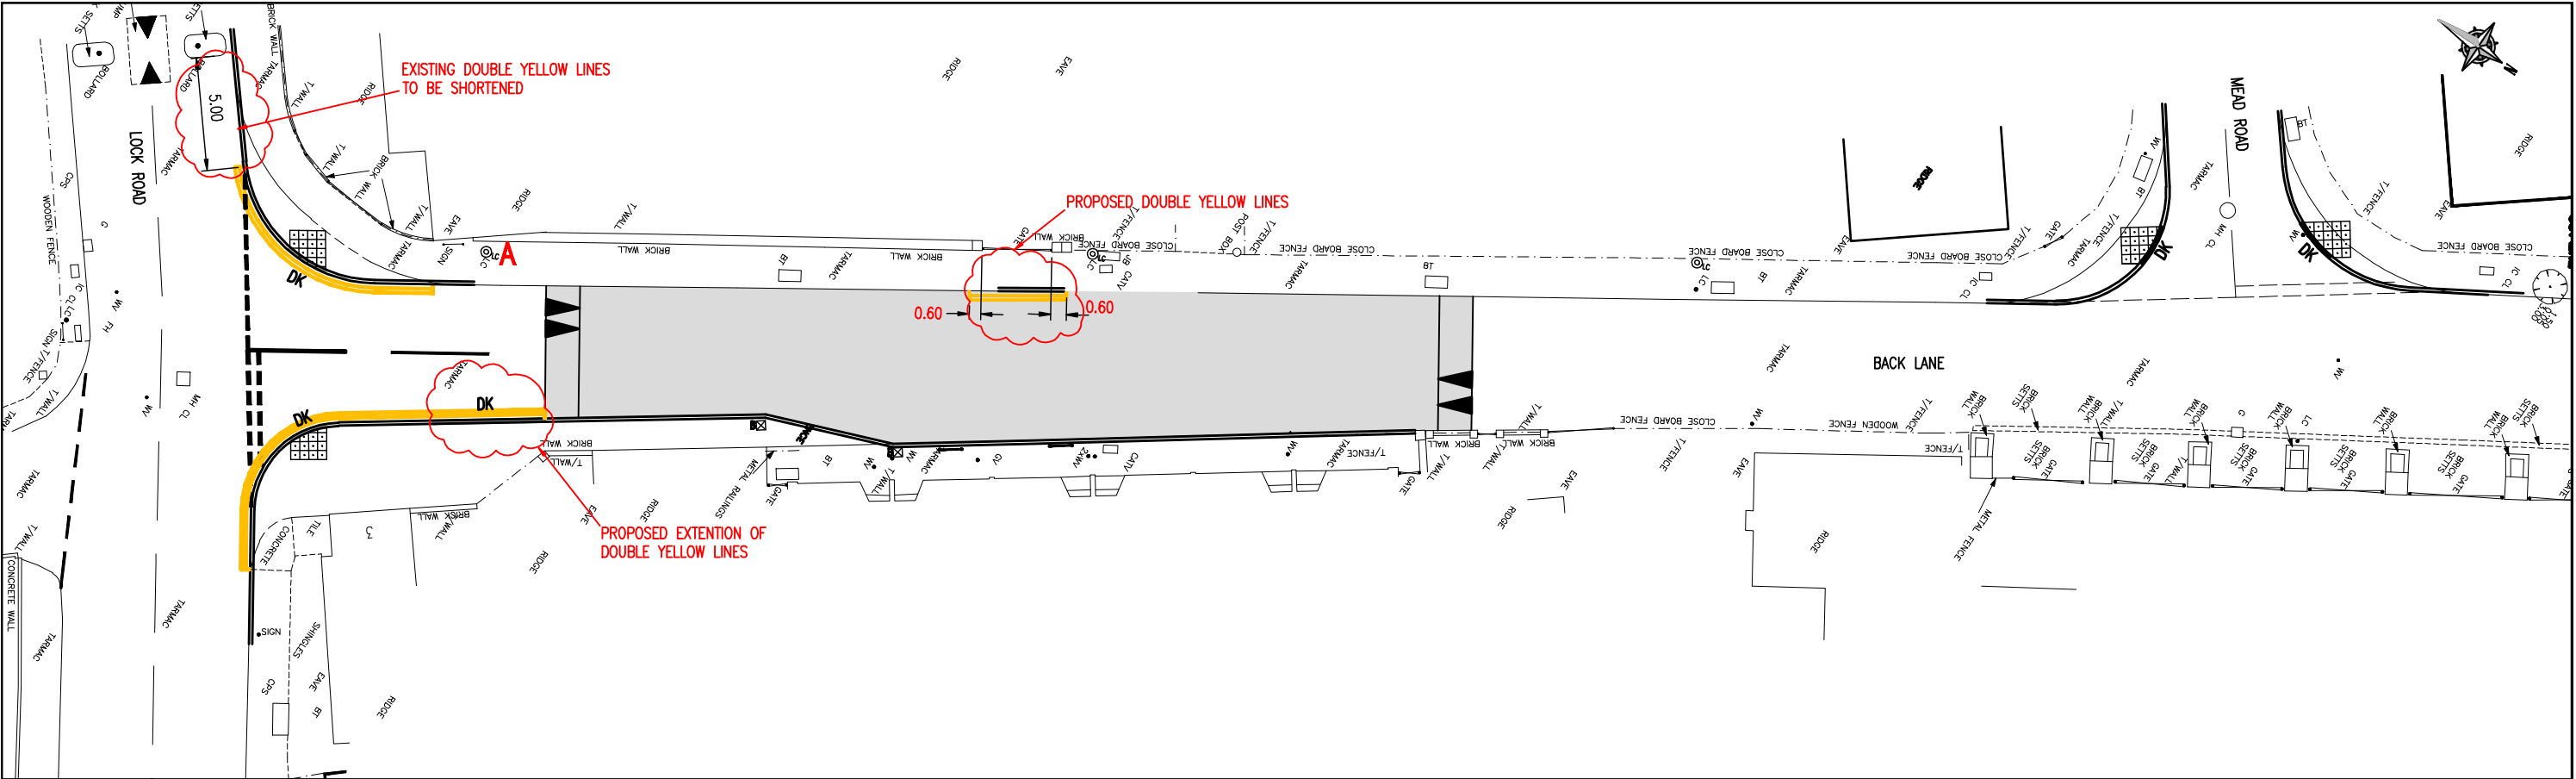

"This map is reproduced from Ordnance Survey material with the permission of the Controller of Her Majesty's Stationery Office © Crown copyright. Unauthorised reproduction infringes Crown copyright and may lead to prosecution or civil proceedings 100019441 [2010]."

A	DYL AMENDED	PS30.07.10	PS30.07.10	CG30.07.10	MT30.07.10
REVISION	AMENDMENT	PS08.02.10 DRAWN BY AND DATE	PS08.02.10 DESIGNED BY AND DATE	CG08.02.10 CHECKED BY AND DATE	NW08.02.10 APPROVED BY AND DATE

		DRAFT	SCALE (AT A2 SIZE)
CLIENT		ISSUE	1:200
PROJECT			
DRAWING TITLE			
ISSUING OFFICE			
DRAWING NUMBER			
REVISION			
TELEPHONE			

- NOTES:
1. ALL SIGNS AND ROAD MARKINGS ARE TO BE IN ACCORDANCE WITH TSRGD 2002
 2. ALL YELLOW LINES TO BE 50MM WIDE AND COLOURED "DEEP CREAM"
 3. SETTING OUT TO BE APPROVED ON SITE BY SENIOR SITE SUPERVISOR INCLUDING ALL SIGNS AND MARKINGS PRIOR TO CONSTRUCTION
 4. ALL WORKS CARRIED OUT IN ACCORDANCE WITH LBRUT MAINTENANCE CONTRACT FOR CIVIL ENGINEERING WORKS