


This map is reproduced from Ordnance Survey material with the permission of the Controller of Her Majesty's Stationery Office. Crown copyright. Unauthorised reproduction infringes Crown copyright and may lead to prosecution or civil proceedings. 100019441 (2010).

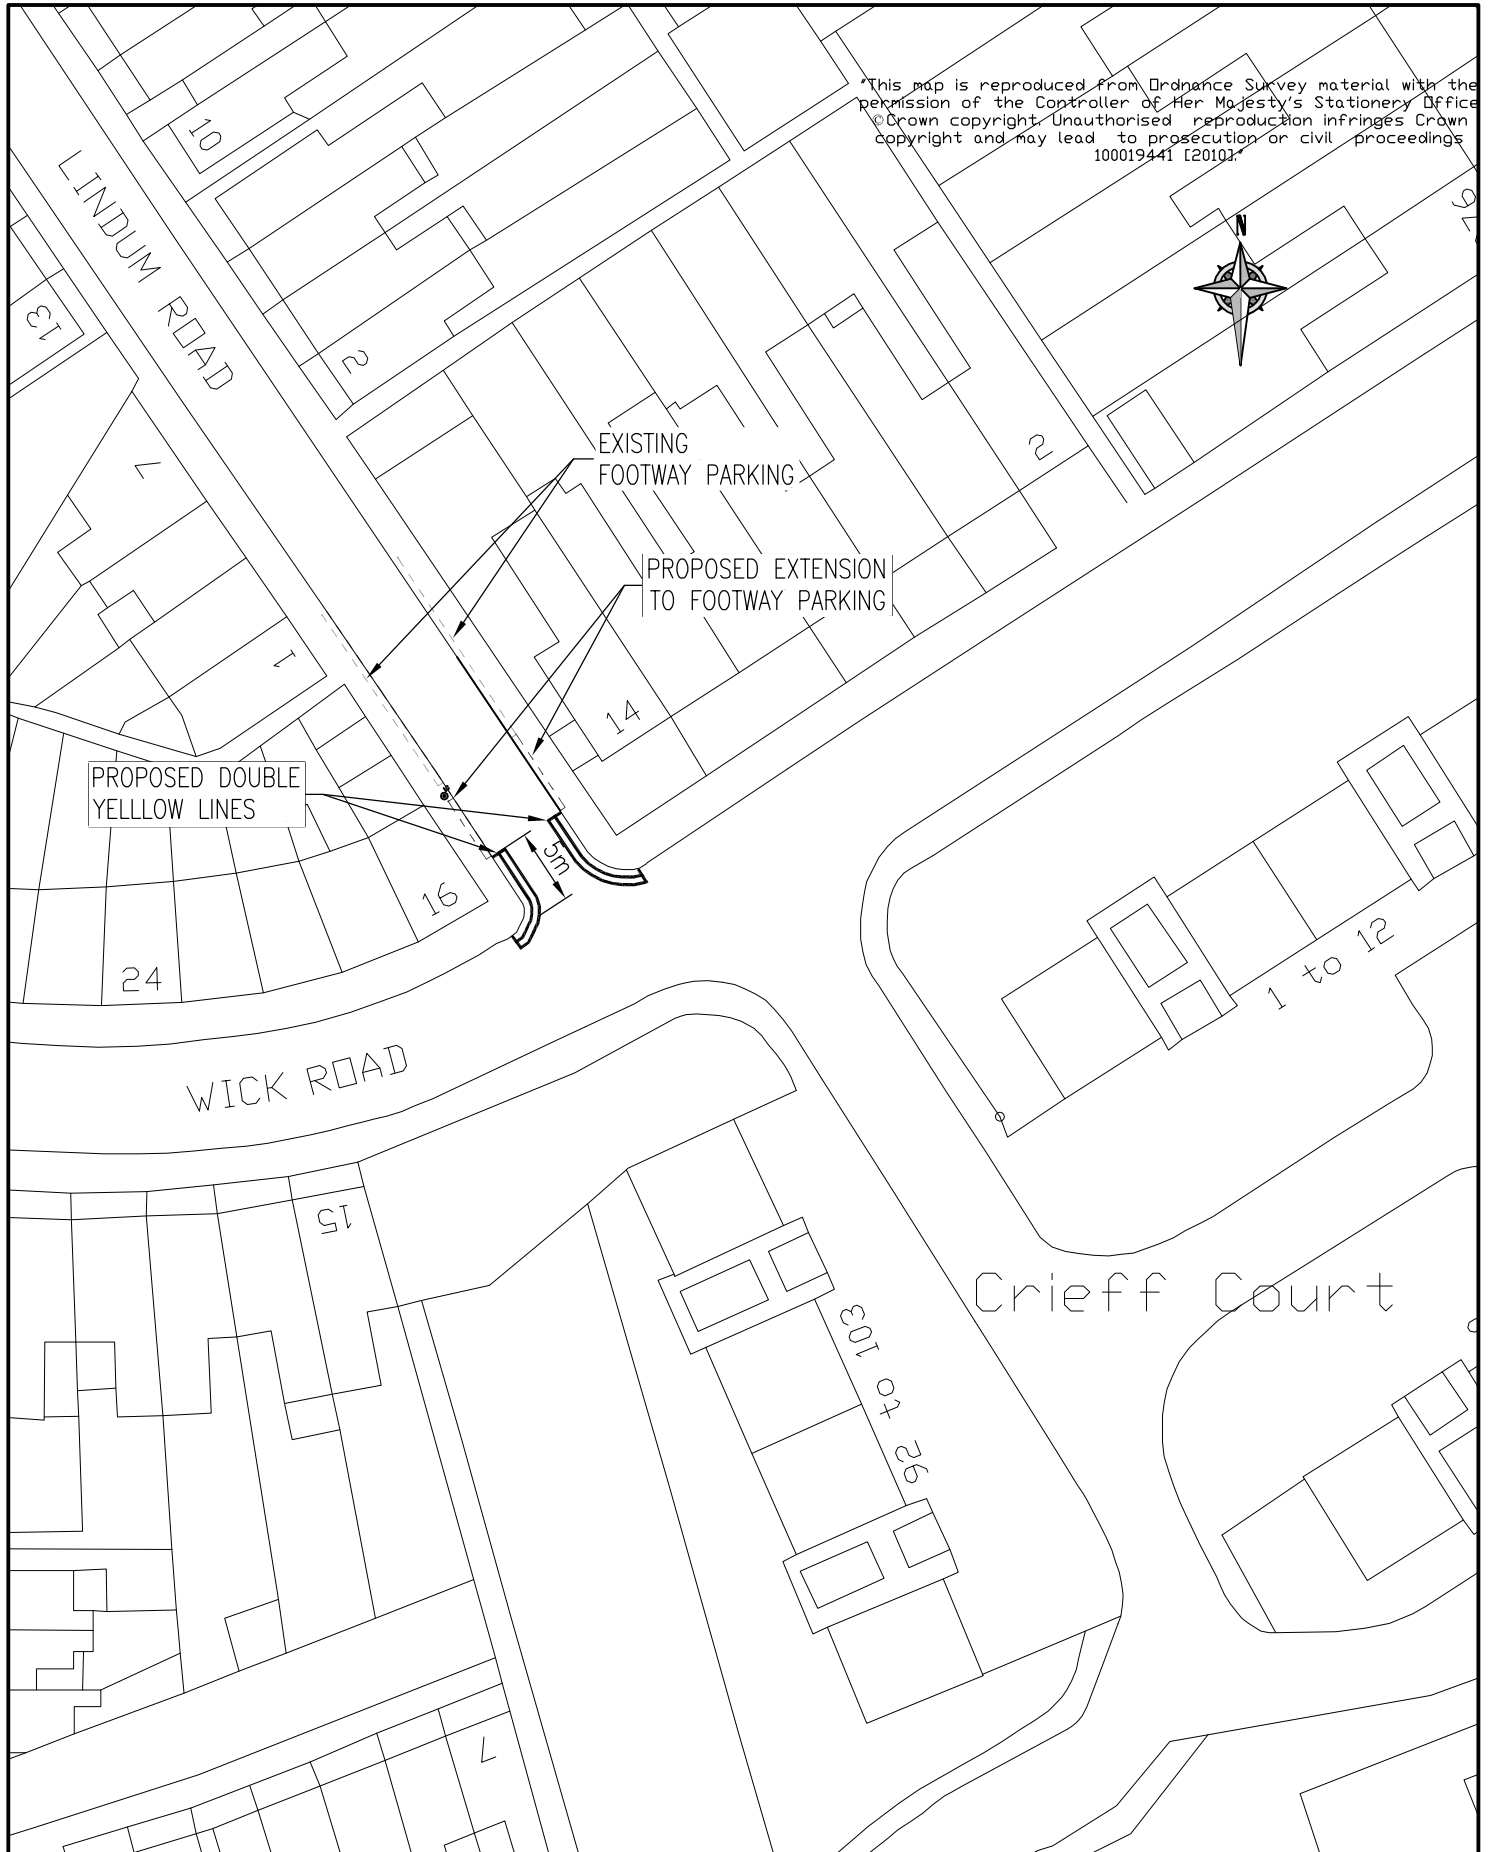

CLIENT	LONDON BOROUGH OF RICHMOND UPON THAMES		
PROJECT	MINOR WORKS BATCHING		
DRAWING TITLE	LINDUM RD JCN WICK RD, HAMPTON WICK WAITING RESTRICTIONS & FOOTWAY PARKING EXTENSION		
ISSUING OFFICE	TWICKENHAM	DRAWING NUMBER	1049/9/HW/460390/001
TELEPHONE	020 88911411	REVISION	A

A	ANR06.01.11	LF06.01.11	LF06.01.11	CAS06.01.11	Issue <input checked="" type="checkbox"/> Draft <input type="checkbox"/>
REVISION	DRAWN BY & DATE	DESIGNED BY & DATE	CHECKED BY & DATE	APPROVED BY & DATE	Scale (at A4 size) 1:500