


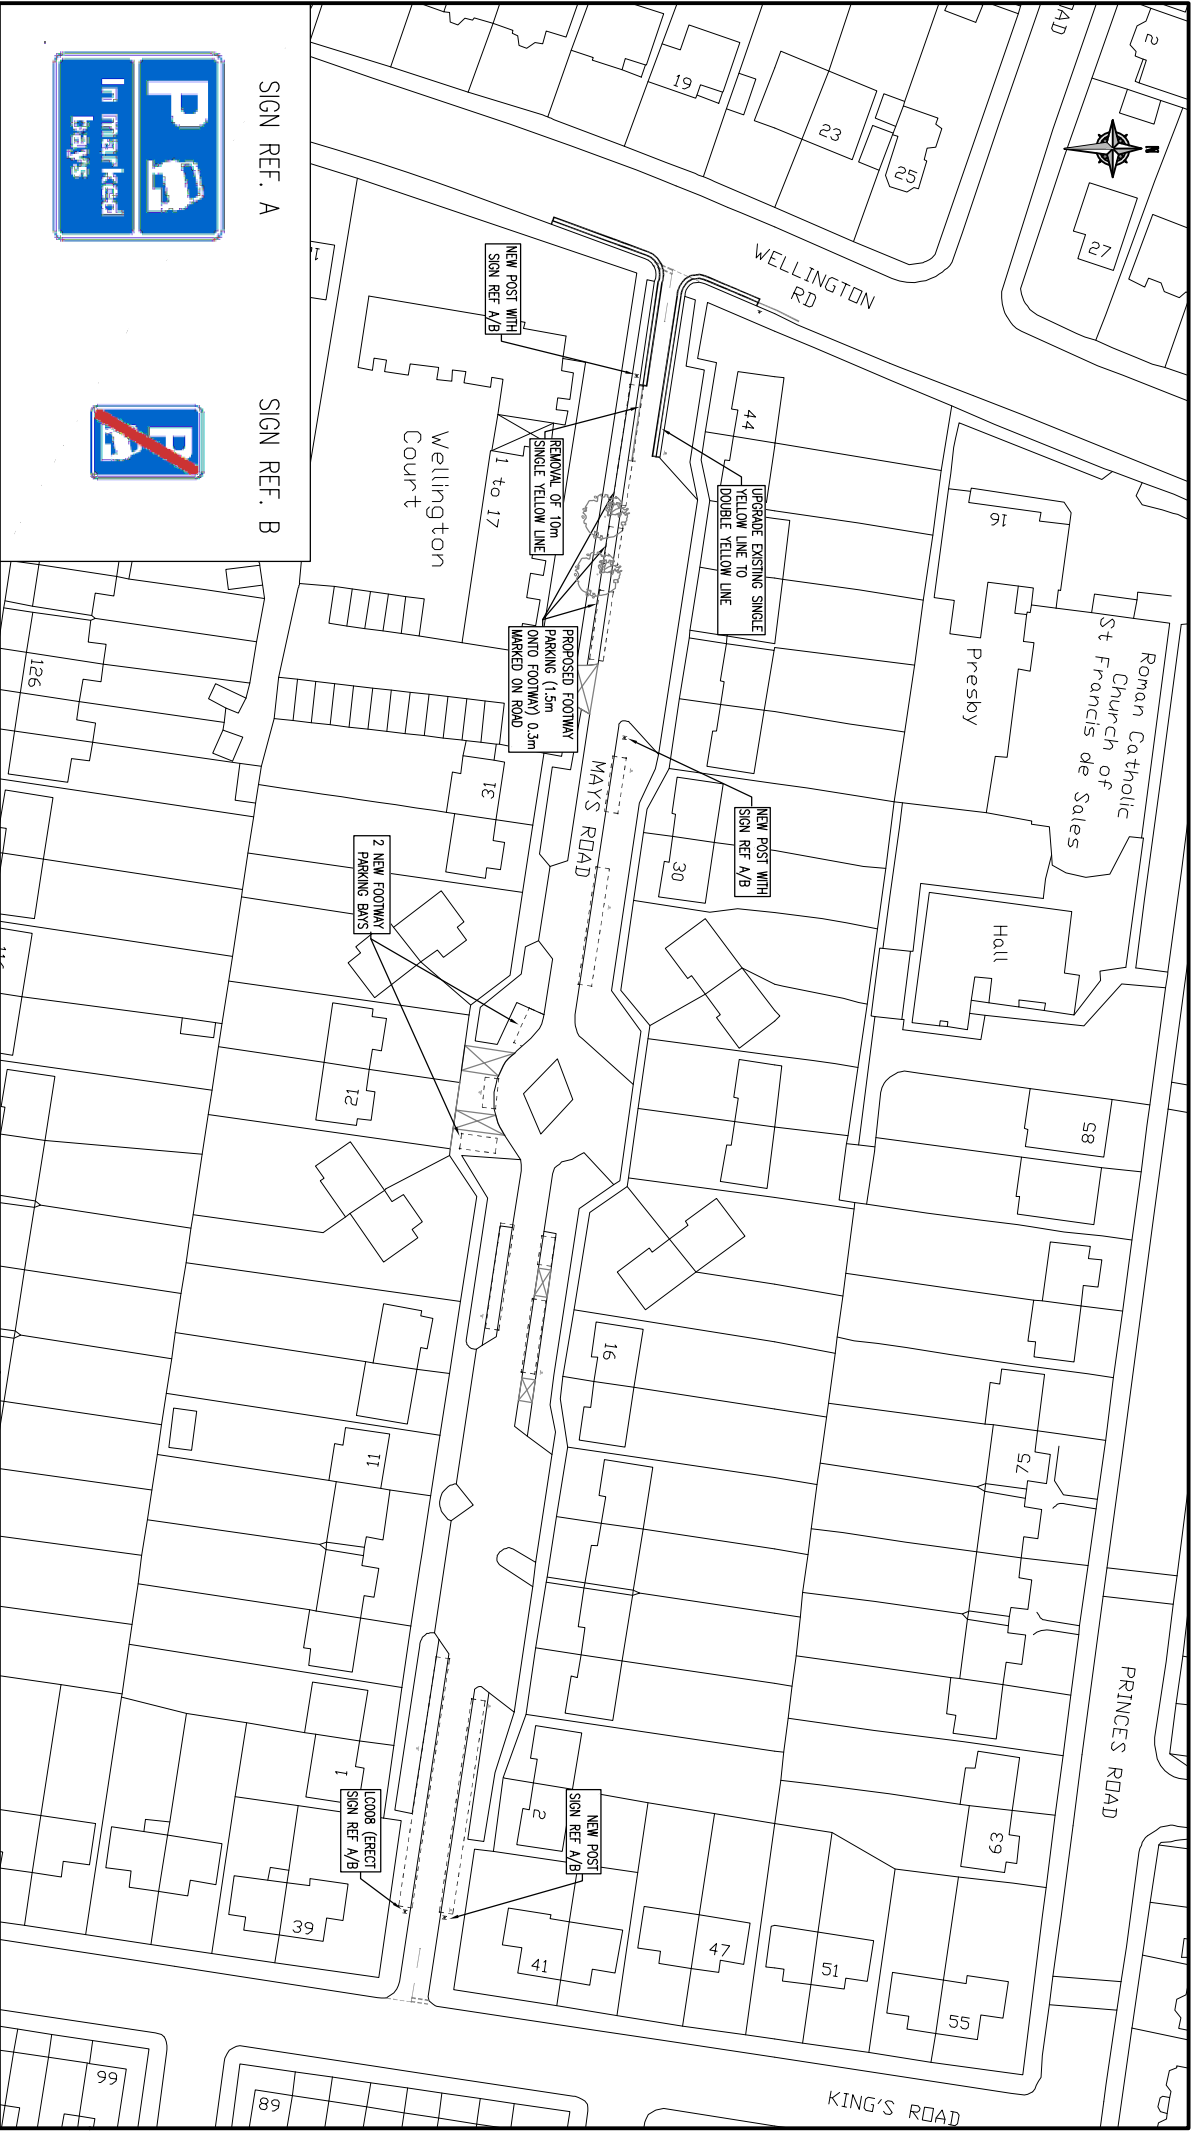

SIGN REF. A

SIGN REF. B



KEY:

PROPOSED/EXISTING (TO BE MARKED ON ROAD,)
FOOTWAY PARKING (TOTAL BAY WIDTH 1.9m)

REVISION					Issue	Draft
A	ANR24.01.11	LF24.01.11	LF24.01.11	MT24.01.11	Scale (at A4 size)	1:1000
DRAWN BY & DATE					DESIGNED BY & DATE	
CHECKED BY & DATE					APPROVED BY & DATE	

CLIENT			LONDON BOROUGH OF RICHMOND UPON THAMES		
PROJECT			MINOR WORKS PARKING		
DRAWING TITLE			PROPOSED FOOTWAY PARKING & CHANGES TO RESTRICTIONS – MAYS ROAD, TEDDINGTON		
ISSUING OFFICE			TWICKENHAM		
TELEPHONE			020 88911411		
DRAWING NUMBER			1049/9/FHH/345512/003		
REVISION			A		

This map is reproduced from Ordnance Survey material with the permission of the Controller of Her Majesty's Stationery Office © Crown copyright. Unauthorised reproduction infringes Crown copyright and may lead to prosecution or civil proceedings. 100019441 (2006).