



"This map is reproduced from Ordnance Survey material with the permission of the Controller of Her Majesty's Stationery Office
© Crown copyright. Unauthorised reproduction infringes Crown copyright and may lead to prosecution or civil proceedings
100019441 [2010]."

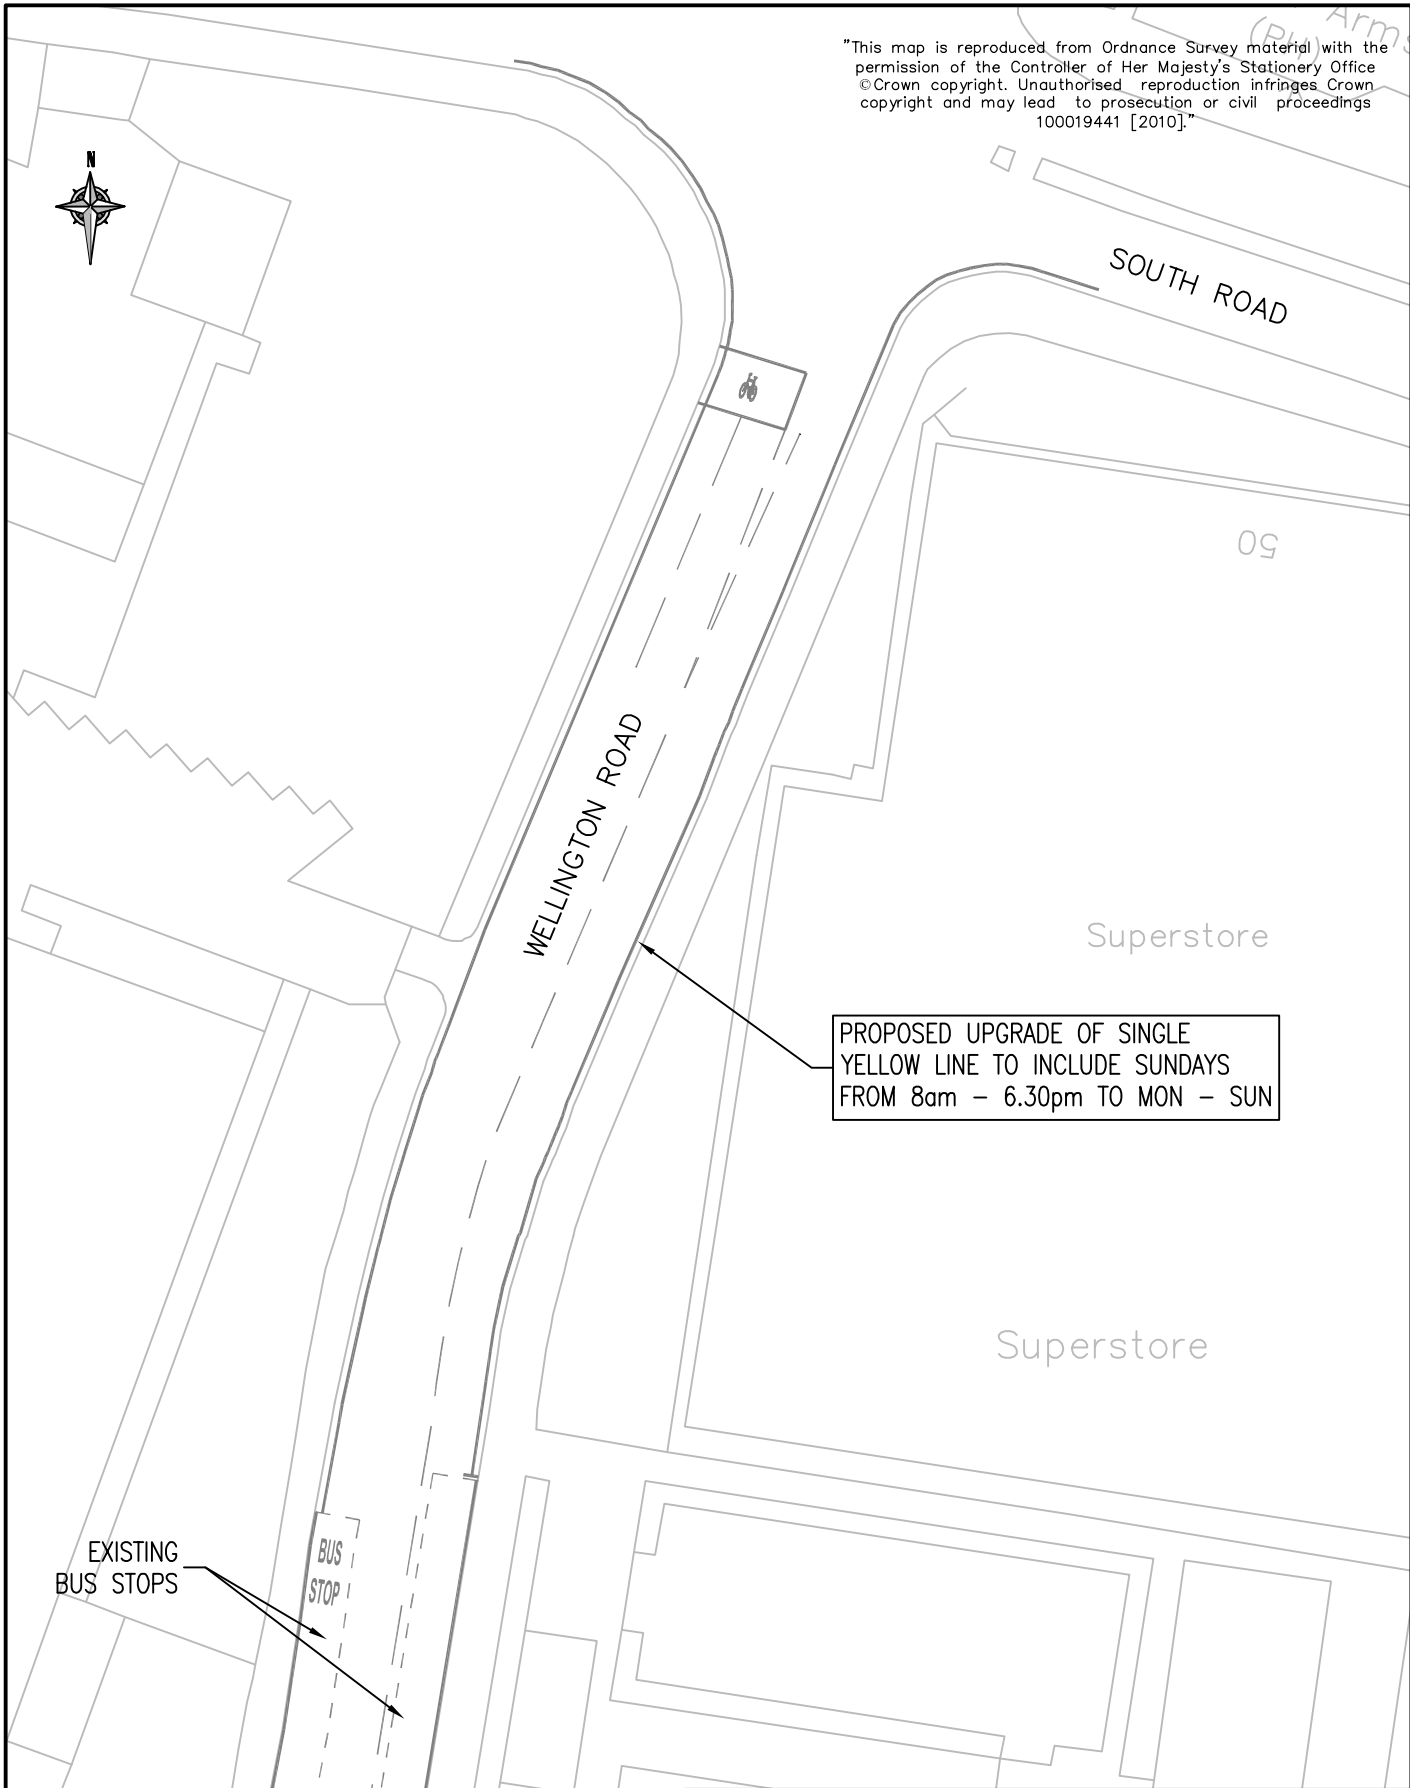

<div><div></div><div>LONDON BOROUGH OF RICHMOND UPON THAMES</div></div>					CLIENT		LONDON BOROUGH OF RICHMOND UPON THAMES			
					PROJECT		MINOR WORKS BATCHING			
					DRAWING TITLE		WELLINGTON RD JCN SOUTH ROAD PROPOSED UPGRADE OF SINGLE YELLOW LINE			
					Draft					
A REVISION	ANR14.01.11 DRAWN BY & DATE	LF14.01.11 DESIGNED BY & DATE	LF14.01.11 CHECKED BY & DATE	CAS14.01.11 APPROVED BY & DATE	Issue		✓			
					Scale (at A4 size)		ISSUING OFFICE			
					1:50		TWICKENHAM			
					TELEPHONE		08456 122 660		DRAWING NUMBER 1049/9/ST/461932/001	REVISION A