



MORTLAKE HIGH STREET




VIEW B - 1:200

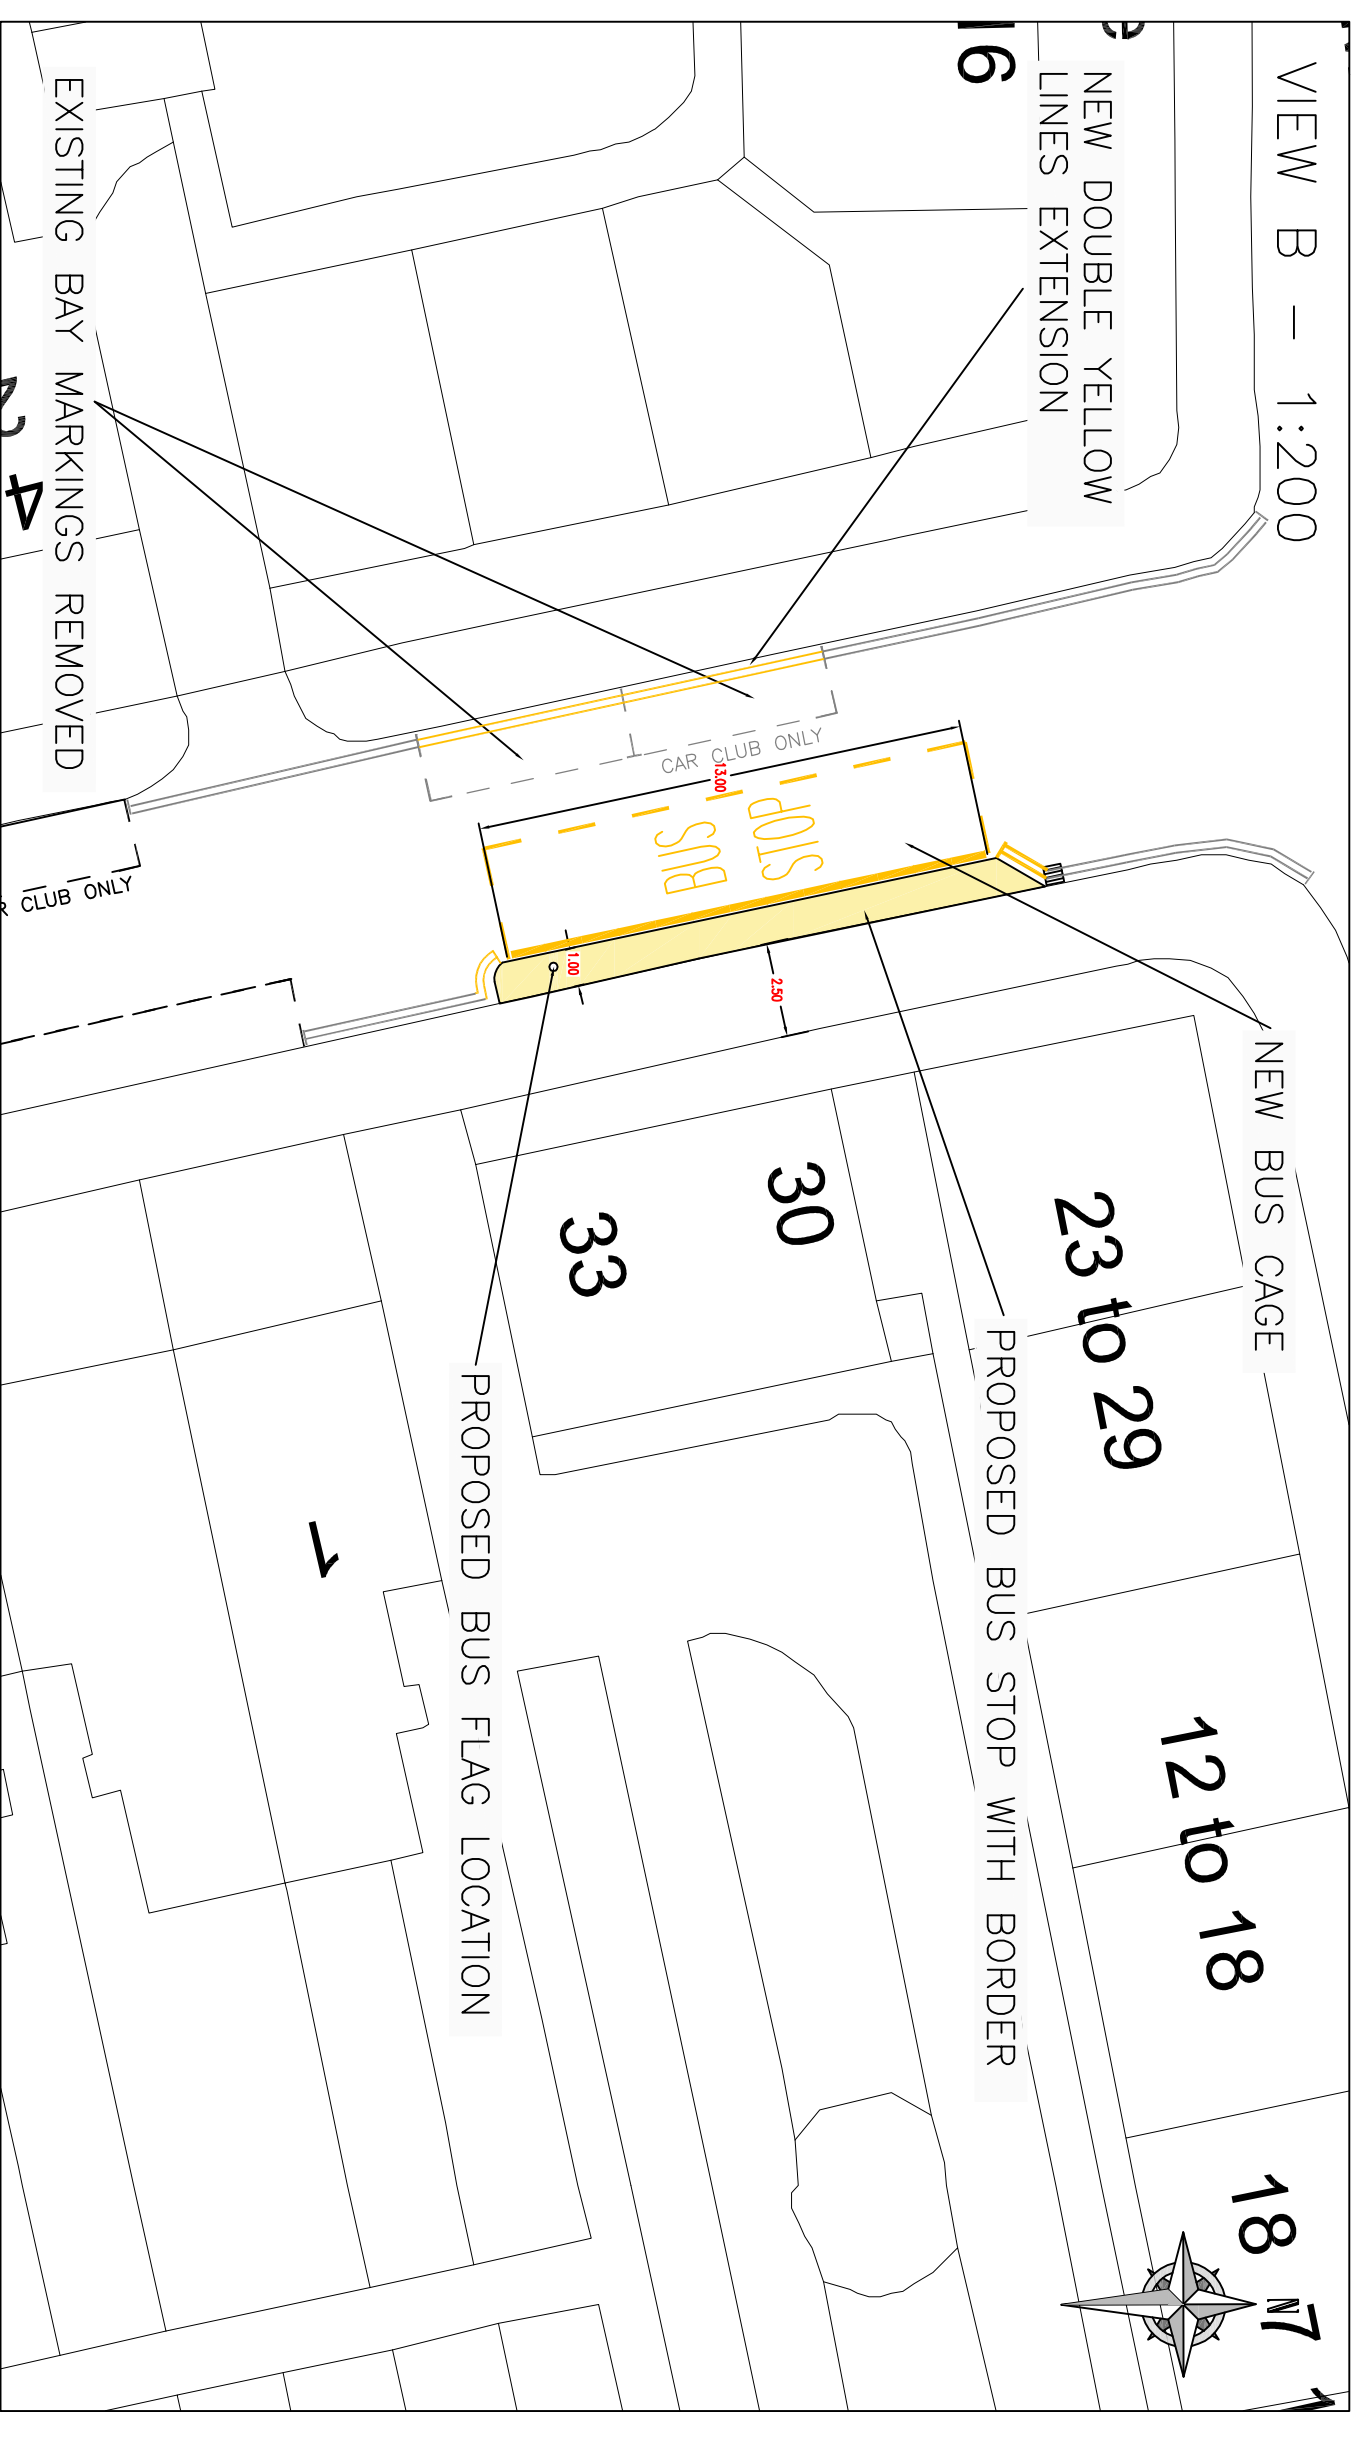

VIEW C - 1:200

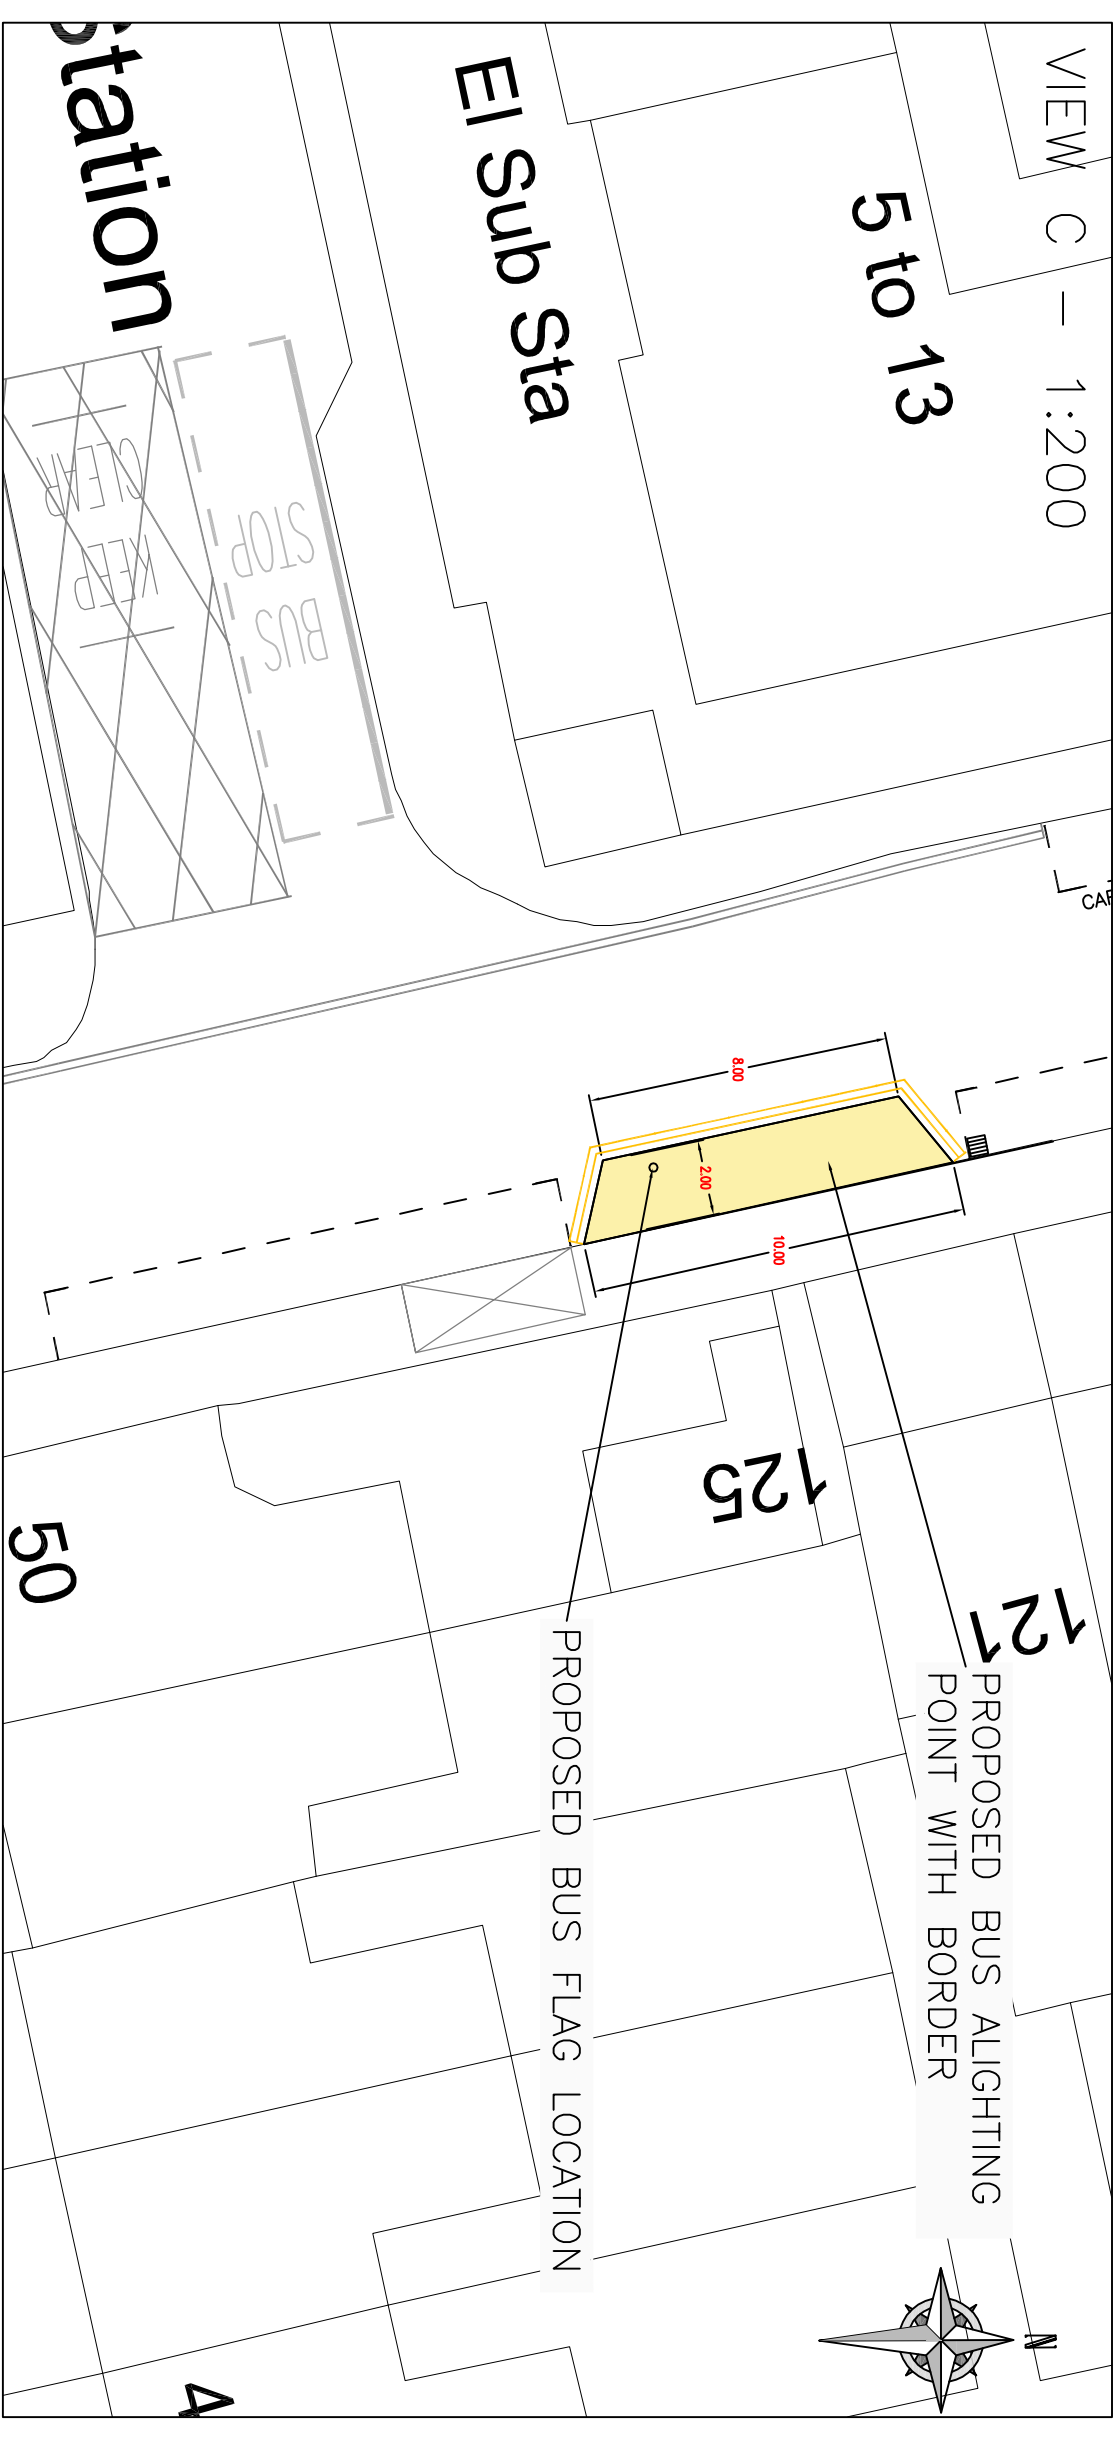

**QWQWQWQWQW**

REVISION	AMENDMENT	DRAWN BY AND DATE	DESIGNED BY AND DATE	CHECKED BY AND DATE	APPROVED BY AND DATE
					
CLIENT		LONDON BOROUGH OF RICHMOND UPON THAMES			
PROJECT		AVONDALE ROAD BUS BORDERS			
DRAWING TITLE		BUS BORDERS PROPOSALS			
ISSUING OFFICE		TWICKENHAM		DRAWING NUMBER	2271 /CS/G/L/001
TELEPHONE		020 88911411			
		DRAFT ISSUE	<input checked="" type="checkbox"/> <input checked="" type="checkbox"/>	SCALE (AT A2 SIZE) CHECK VIEWS	