



LOCATION PLAN—SCALE 1:1250

CC-089

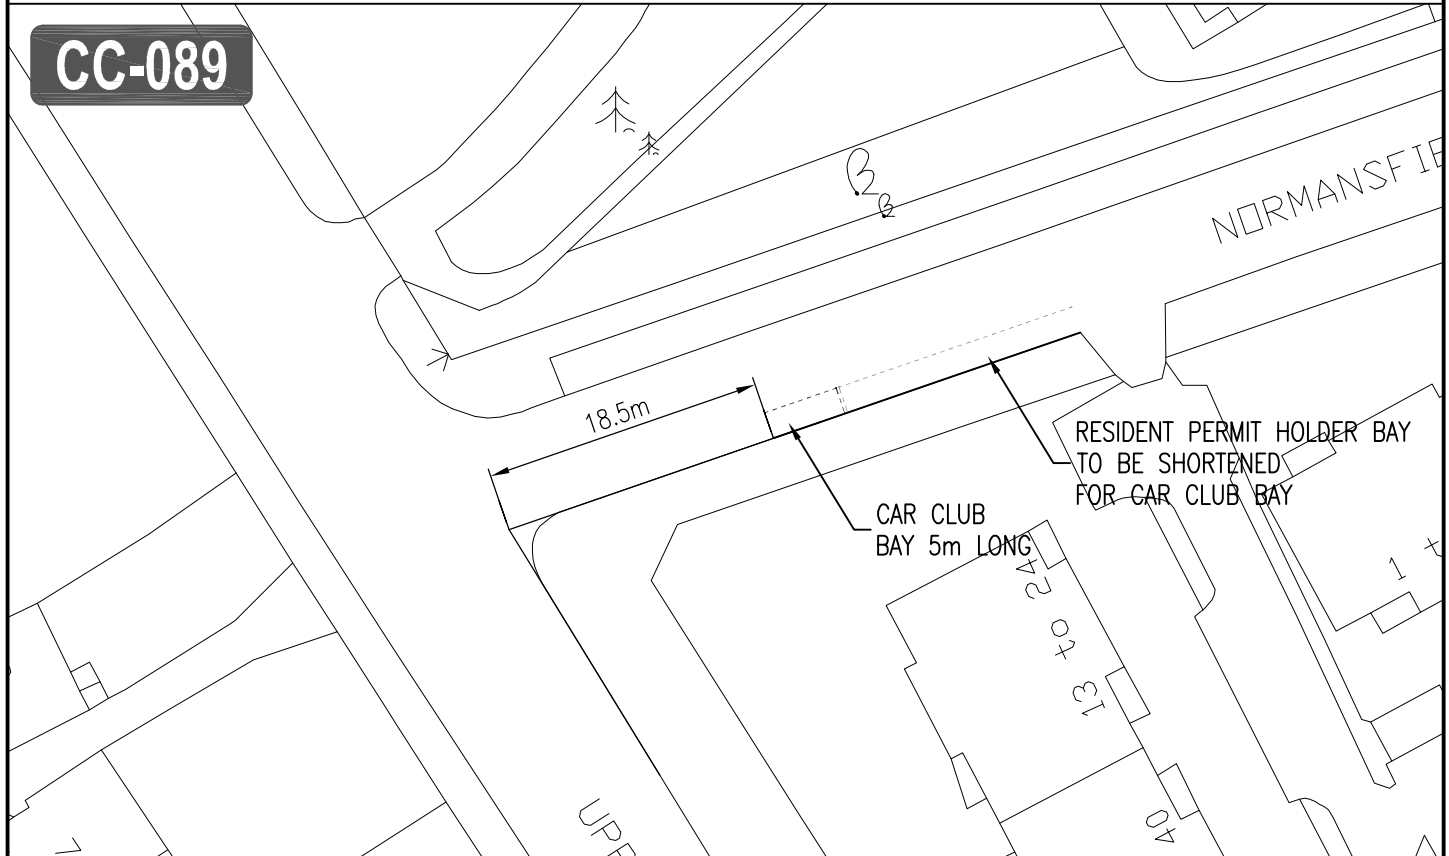

DETAIL PLAN — SCALE 1:500

				CLIENT LONDON BOROUGH OF RICHMOND UPON THAMES		
				PROJECT CAR CLUB RICHMOND		
				DRAWING TITLE CAR CLUB BAY		
				NORMANSFIELD AVENUE, HAMPTON WICK — SC61		
A	MP16.10.09	SM15.10.09	MT20.10.09	ISSUING OFFICE TWICKENHAM	DRAWING NUMBER 1012/4/D/123	REVISION A
REVISION	DESIGNED BY & DATE	CHECKED BY & DATE	APPROVED BY & DATE	TELEPHONE 020 88911411		
			Draft	Scale (at A4 size) VARIOUS		
			Issue <input checked="" type="checkbox"/>			