




LOCATION PLAN - SCALE 1:1250

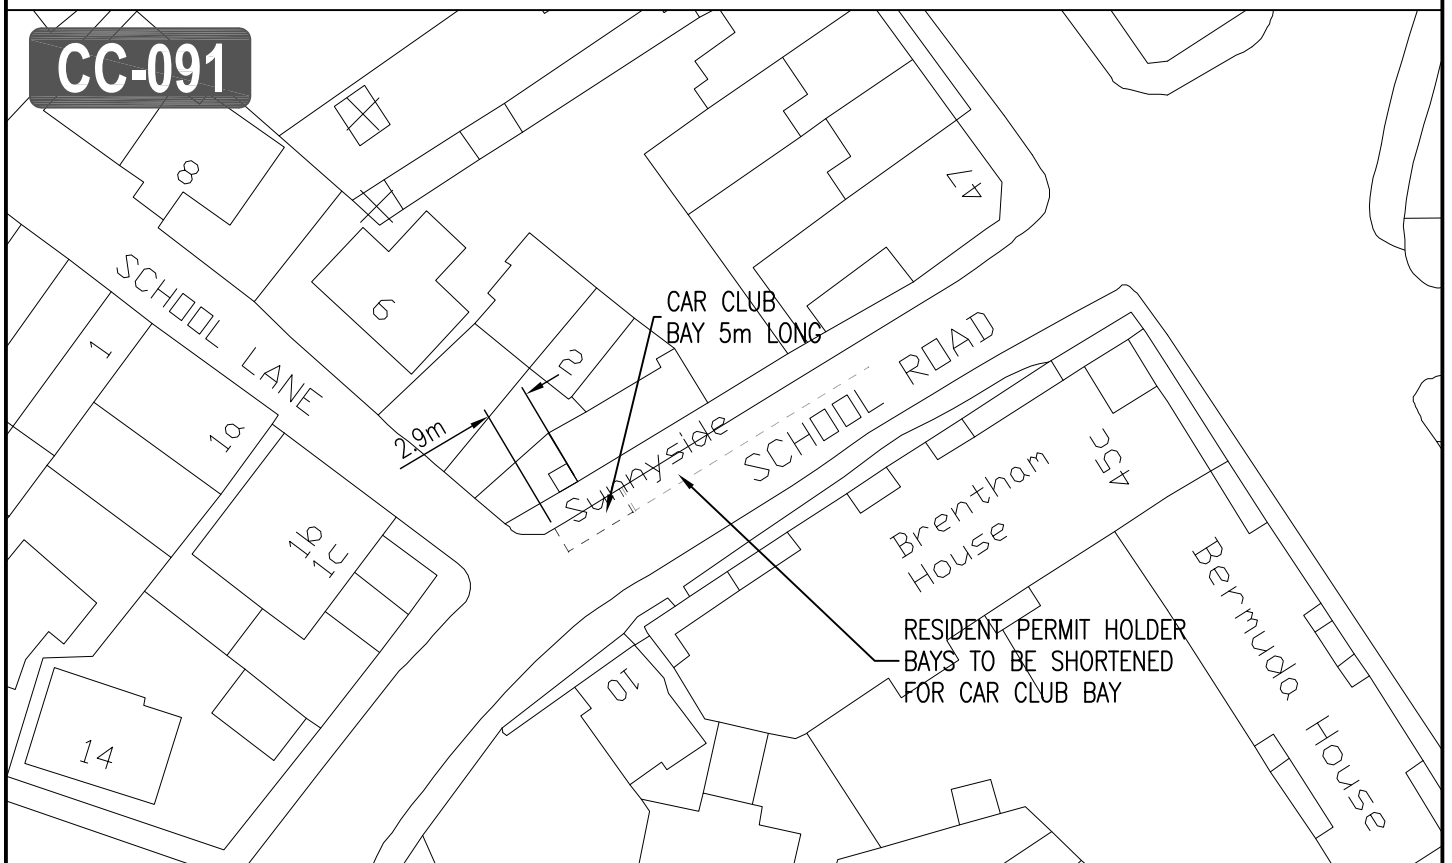

DETAIL PLAN - SCALE 1:500

		CLIENT	LONDON BOROUGH OF RICHMOND UPON THAMES						
		PROJECT	CAR CLUB RICHMOND						
<p style="color: red; font-weight: bold; font-size: 2em; transform: rotate(-15deg); opacity: 0.5;">UNCONTROLLED</p>		DRAWING TITLE	CAR CLUB BAY - SCHOOL ROAD HAMPTON WICK - CC24						
		ISSUING OFFICE	TWICKENHAM	DRAWING NUMBER	1012/4/D/141				
A	DESIGNED BY & DATE	CHECKED BY & DATE	APPROVED BY & DATE	Draft issue	Scale (at A4 size) VARIOUS	ISSUING OFFICE TELEPHONE	020 88911411	REVISION	A