





LOCATION PLAN—SCALE 1:1250

**CC-083**

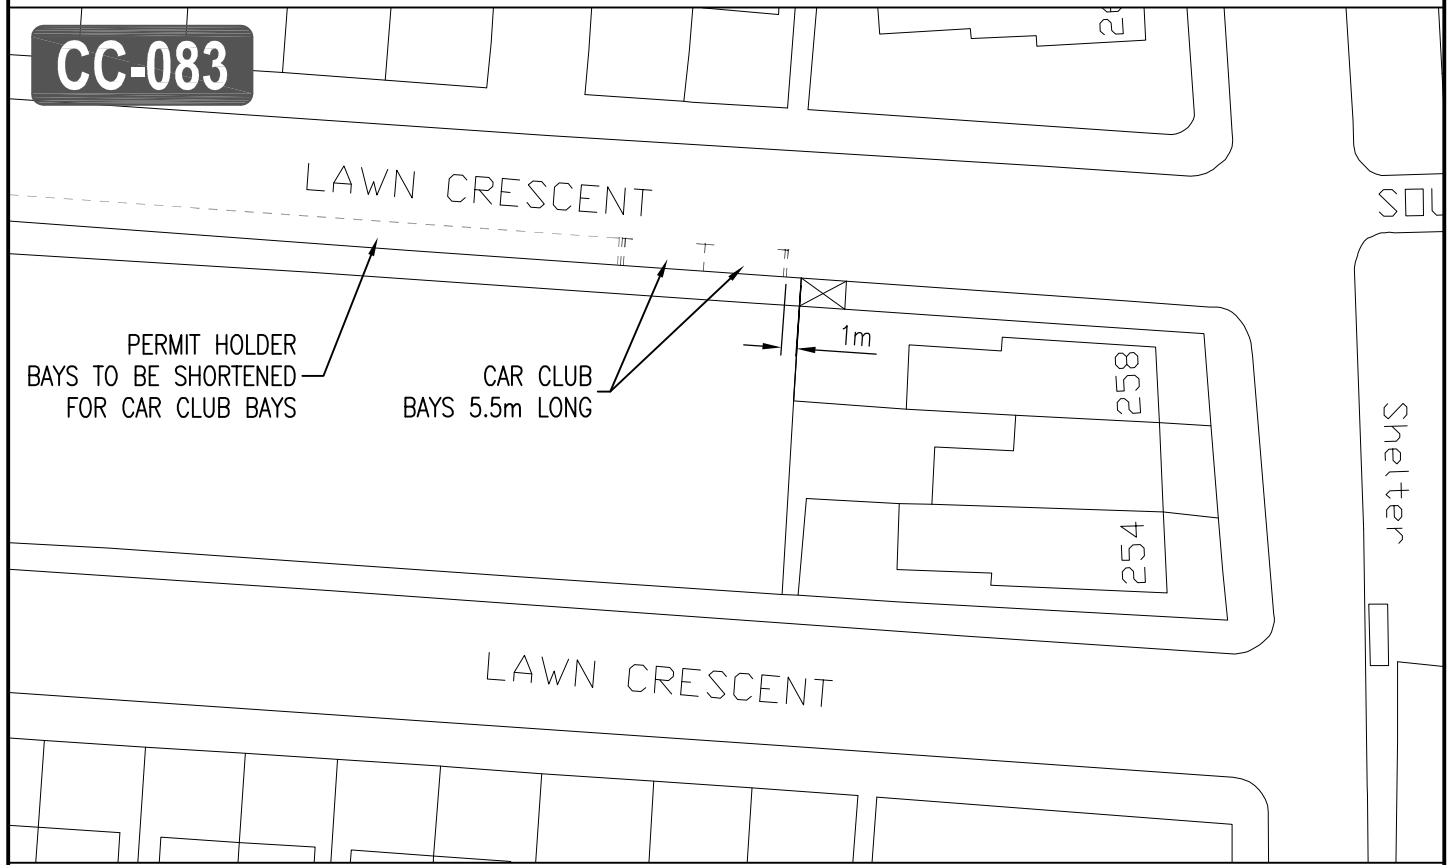

DETAIL PLAN — SCALE 1:500

				CLIENT LONDON BOROUGH OF RICHMOND UPON THAMES		DRAWING NUMBER 1012/4/D/114		REVISION A	
				PROJECT CAR CLUB RICHMOND					
DRAWING TITLE CAR CLUB BAY — LAWN CRESCENT KEW — SC52				ISSUING OFFICE TWICKENHAM		TELEPHONE 020 88911411			
A	MP16.10.09 DESIGNED BY & DATE	SM15.10.09 CHECKED BY & DATE	MT20.10.09 APPROVED BY & DATE	Draft issue	Scale (at A4 size) VARIOUS				