



LOCATION PLAN—SCALE 1:1250

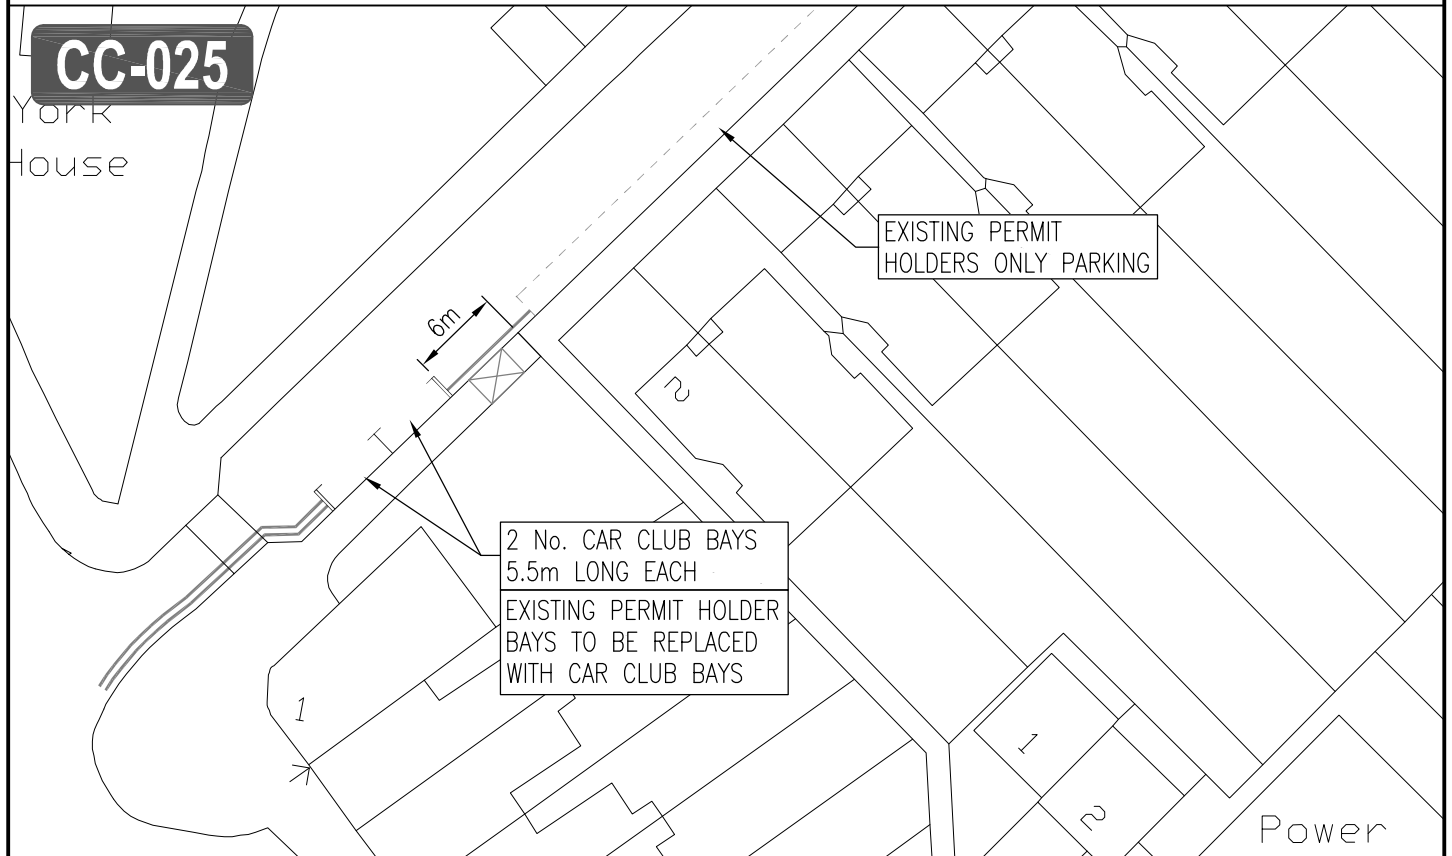

DETAIL PLAN — SCALE 1:500

				CLIENT LONDON BOROUGH OF RICHMOND UPON THAMES				
				PROJECT CAR CLUB RICHMOND				
DRAWING TITLE CAR CLUB BAY				LEYBORNE PARK, KEW — ZC06				
A	MP16.10.09	SM15.10.09	MT20.10.09	Draft	Scale (at A4 size) VARIOUS	ISSUING OFFICE TWICKENHAM	DRAWING NUMBER 1012/4/D/154	REVISION A
REVISION	DESIGNED BY & DATE	CHECKED BY & DATE	APPROVED BY & DATE	Issue ✓		TELEPHONE 020 88911411		

UNCONTROLLED