





LOCATION PLAN—SCALE 1:1250

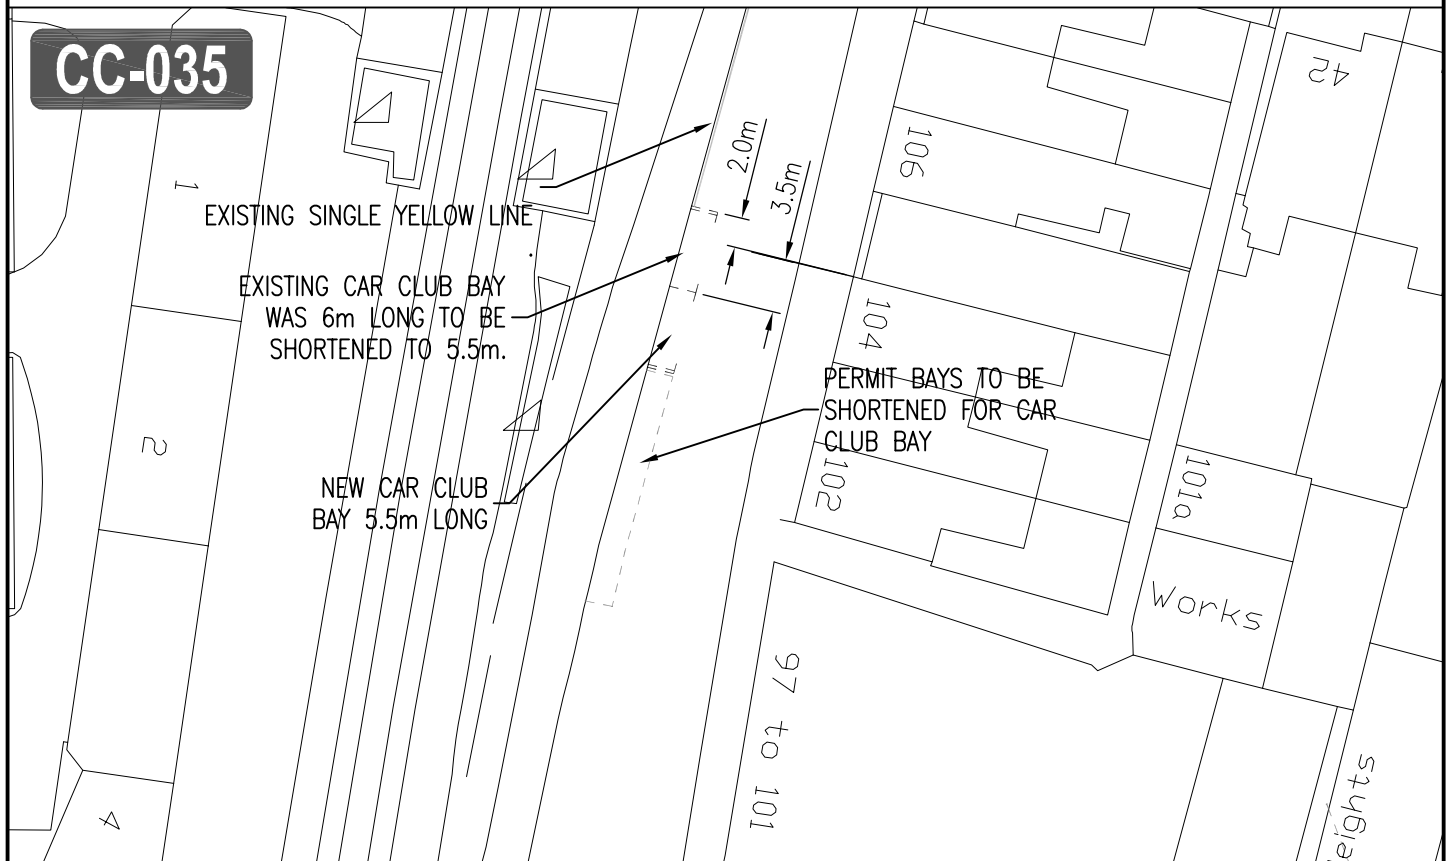

DETAIL PLAN – SCALE 1:500

				CLIENT LONDON BOROUGH OF RICHMOND UPON THAMES									
				PROJECT CAR CLUB RICHMOND									
<table border="1"> <tr> <td>C</td> <td>MP16.10.09</td> <td>SM15.10.09</td> <td>MT20.10.09</td> </tr> <tr> <td>B</td> <td>GB06.02.09</td> <td>SM06.02.09</td> <td>CAS06.02.09</td> </tr> </table>				C	MP16.10.09	SM15.10.09	MT20.10.09	B	GB06.02.09	SM06.02.09	CAS06.02.09	DRAWING TITLE CAR CLUB BAY – NORTH ROAD, KEW	
C	MP16.10.09	SM15.10.09	MT20.10.09										
B	GB06.02.09	SM06.02.09	CAS06.02.09										
<table border="1"> <tr> <td>A</td> <td>PR23.03.07</td> <td>MP26.03.07</td> <td>CAS26.03.07</td> </tr> <tr> <td>REVISION</td> <td>DESIGNED BY & DATE</td> <td>CHECKED BY & DATE</td> <td>APPROVED BY & DATE</td> </tr> </table>				A	PR23.03.07	MP26.03.07	CAS26.03.07	REVISION	DESIGNED BY & DATE	CHECKED BY & DATE	APPROVED BY & DATE	CC4 Old Bay – CC19 New Bay	
A	PR23.03.07	MP26.03.07	CAS26.03.07										
REVISION	DESIGNED BY & DATE	CHECKED BY & DATE	APPROVED BY & DATE										
Draft issue <input checked="" type="checkbox"/>		Scale (at A4 size) VARIOUS		ISSUING OFFICE TWICKENHAM		DRAWING NUMBER 1012/4/D/053		REVISION C					
				TELEPHONE 020 88911411									