


LOCATION PLAN—SCALE 1:1250



DETAIL PLAN - SCALE 1:500

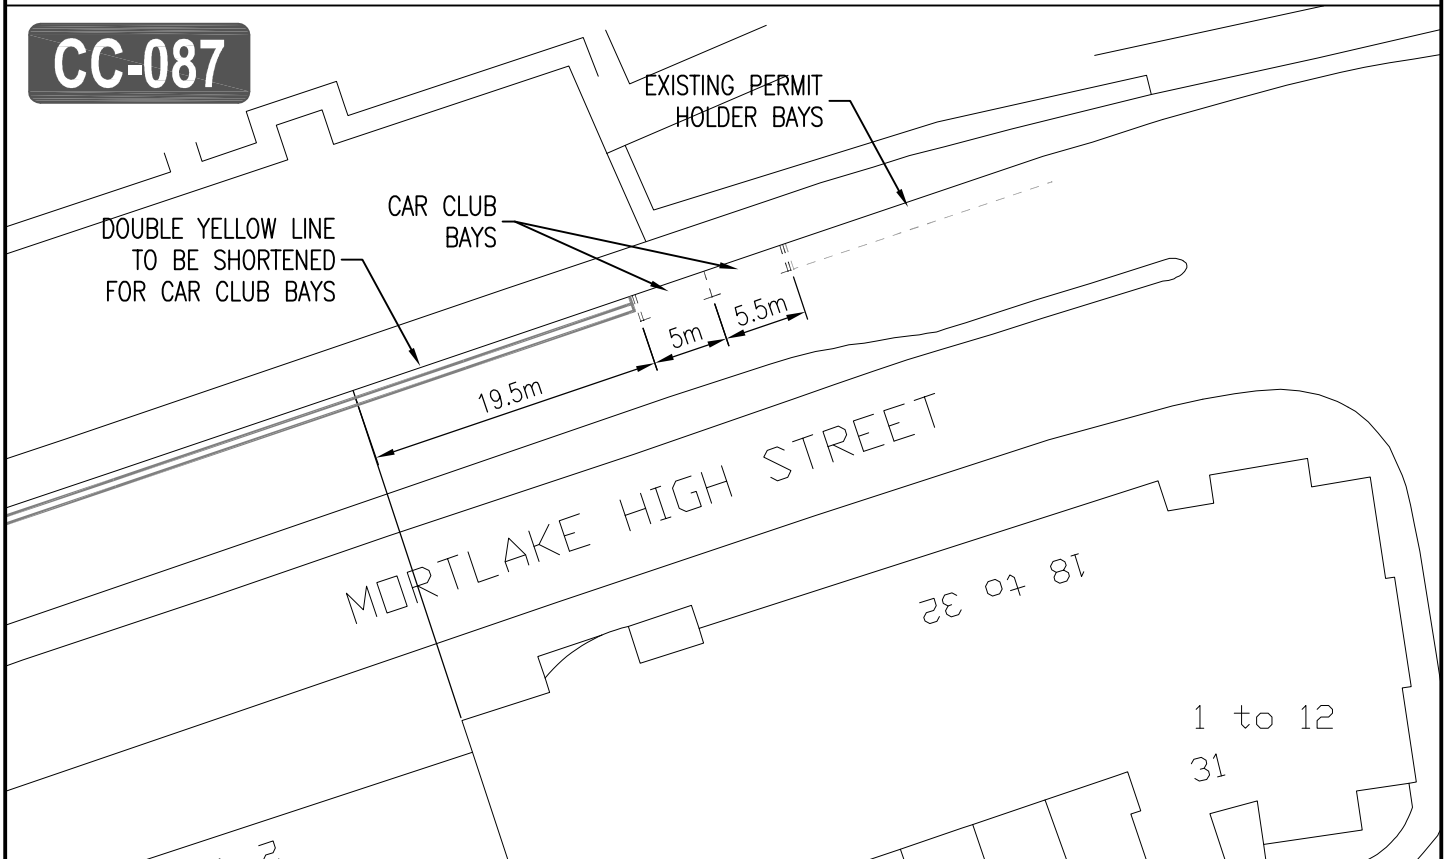

LONDON BOROUGH OF RICHMOND UPON THAMES

CLIENT	LONDON BOROUGH OF RICHMOND UPON THAMES
PROJECT	CAR CLUB RICHMOND
DRAWING TITLE	CAR CLUB BAY - MORTLAKE HIGH STREET MORTLAKE - ZC09

A	MP16.10.09	SM15.10.09	MT20.10.09
REVISION	DESIGNED BY & DATE	CHECKED BY & DATE	APPROVED BY & DATE

Draft	Scale (at A4 size)
Issue <input checked="" type="checkbox"/>	VARIOUS

ISSUING OFFICE	TWICKENHAM
TELEPHONE	020 88911411

DRAWING NUMBER	1012/4/D/153
----------------	--------------

REVISION	A
----------	---