





LOCATION PLAN—SCALE 1:1250

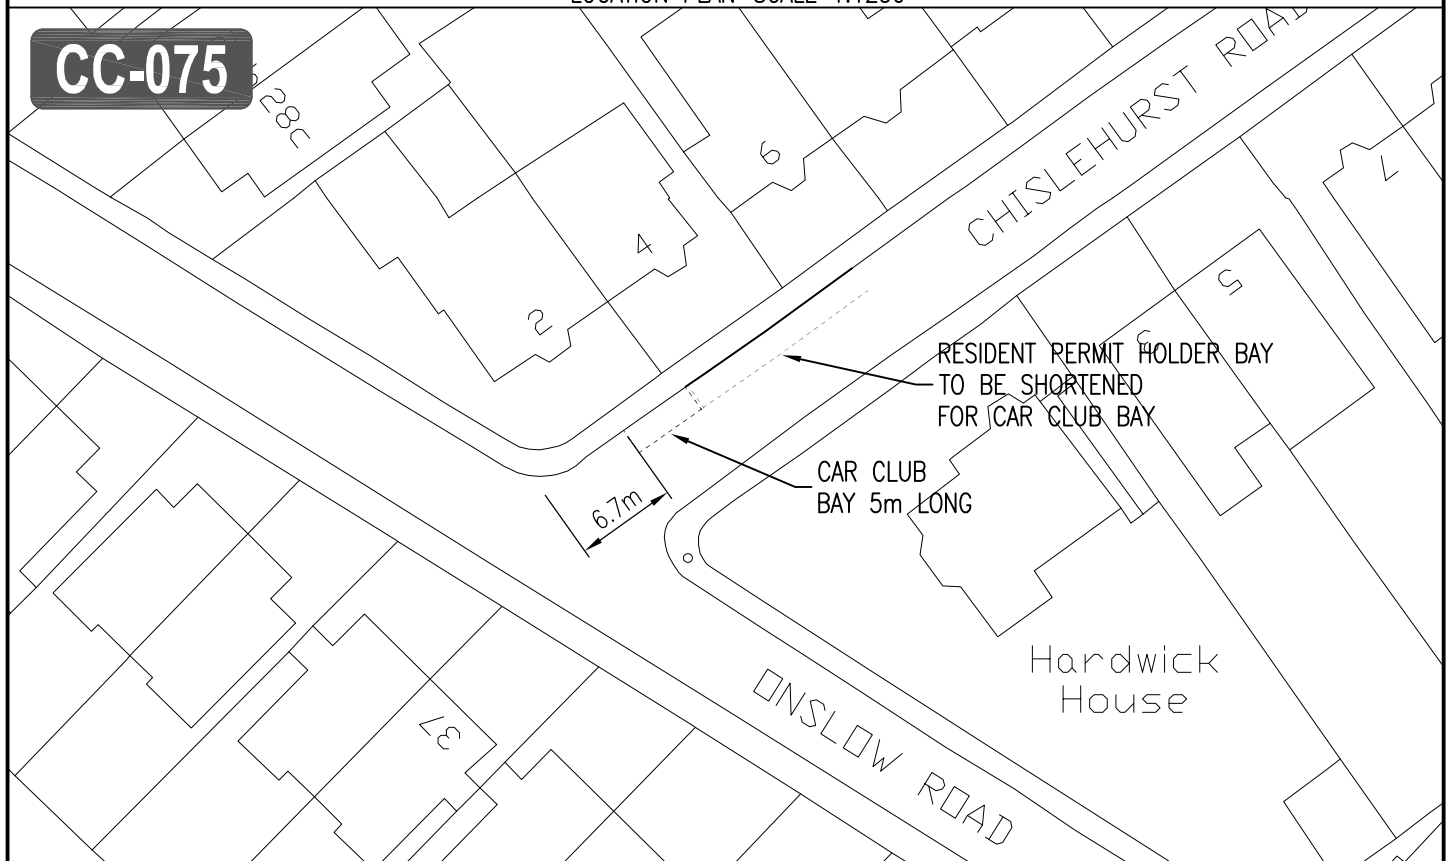

DETAIL PLAN — SCALE 1:500

				CLIENT LONDON BOROUGH OF RICHMOND UPON THAMES		
				PROJECT CAR CLUB RICHMOND		
DRAWING TITLE				CAR CLUB BAY		
				CHISLEHURST ROAD, RICHMOND — CC09		
A	MP16.10.09	SM15.10.09	MT20.10.09	ISSUING OFFICE	DRAWING NUMBER	REVISION
REVISION	DESIGNED BY & DATE	CHECKED BY & DATE	APPROVED BY & DATE	TWICKENHAM	1012/4/D/132	A
Draft issue			Scale (at A4 size) VARIOUS	TELEPHONE 020 88911411		