


LOCATION PLAN - SCALE 1:1250

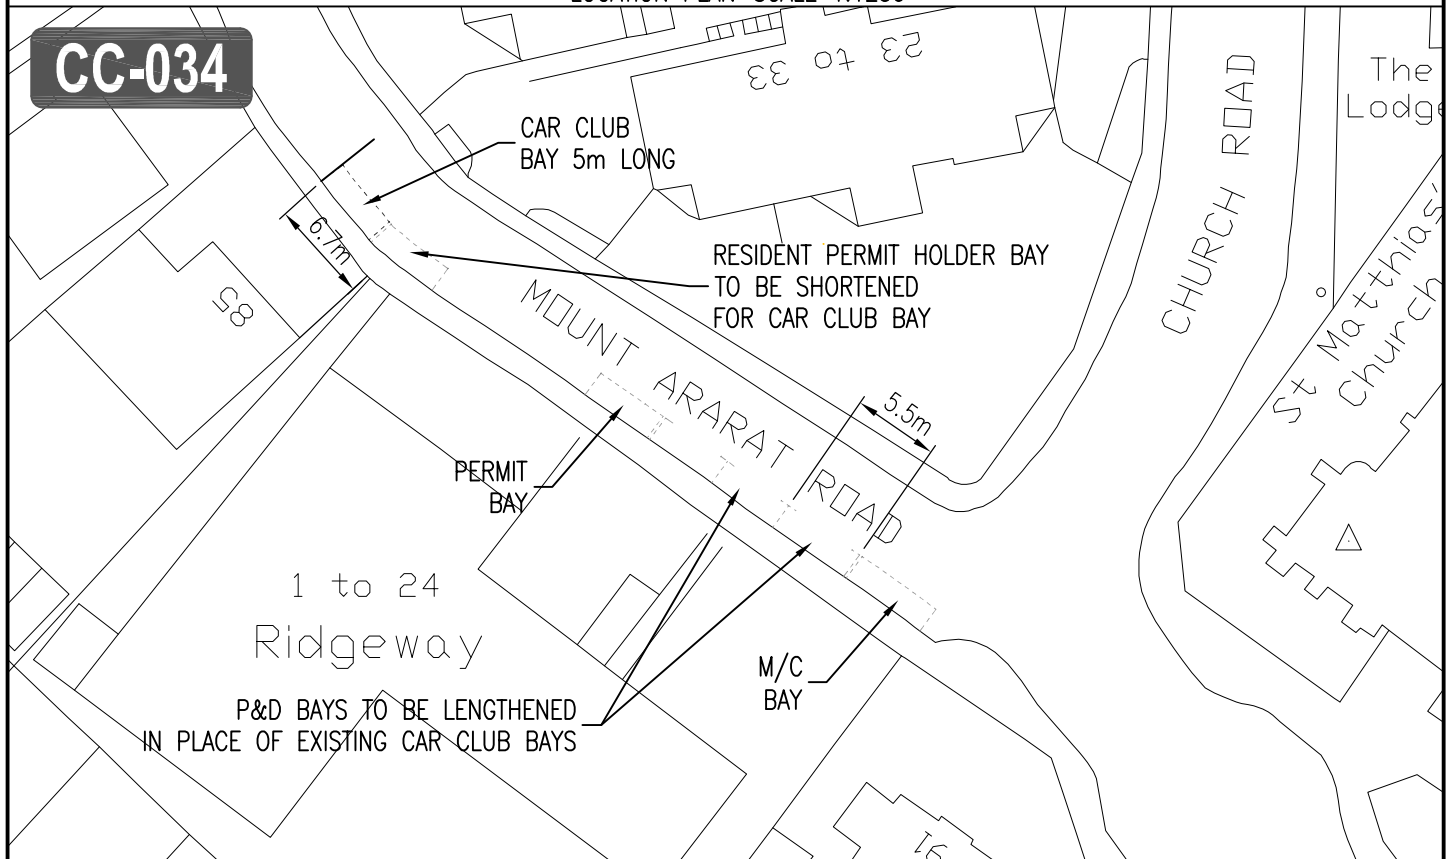

DETAIL PLAN - SCALE 1:500

				CLIENT LONDON BOROUGH OF RICHMOND UPON THAMES											
				PROJECT CAR CLUB RICHMOND											
<table border="1"> <tr> <td>C</td> <td>MB16.10.09</td> <td>SM15.10.09</td> <td>MT20.10.09</td> </tr> <tr> <td>B</td> <td>GB06.02.09</td> <td>SM06.02.09</td> <td>CAS06.02.09</td> </tr> </table>				C	MB16.10.09	SM15.10.09	MT20.10.09	B	GB06.02.09	SM06.02.09	CAS06.02.09	DRAWING TITLE CAR CLUB BAY			
C	MB16.10.09	SM15.10.09	MT20.10.09												
B	GB06.02.09	SM06.02.09	CAS06.02.09												
<table border="1"> <tr> <td>A</td> <td>PR23.03.07</td> <td>MP26.03.07</td> <td>CAS26.03.07</td> </tr> <tr> <td>REVISION</td> <td>DESIGNED BY &amp; DATE</td> <td>CHECKED BY &amp; DATE</td> <td>APPROVED BY &amp; DATE</td> </tr> </table>				A	PR23.03.07	MP26.03.07	CAS26.03.07	REVISION	DESIGNED BY & DATE	CHECKED BY & DATE	APPROVED BY & DATE	MOUNT ARARAT ROAD, RICHMOND - SC19			
A	PR23.03.07	MP26.03.07	CAS26.03.07												
REVISION	DESIGNED BY & DATE	CHECKED BY & DATE	APPROVED BY & DATE												
Draft		Scale (at A4 size) VARIOUS		ISSUING OFFICE TWICKENHAM		DRAWING NUMBER 1012/4/D/018		REVISION C							
Issue <input checked="" type="checkbox"/>				TELEPHONE 020 88911411											