



LOCATION PLAN—SCALE 1:1250

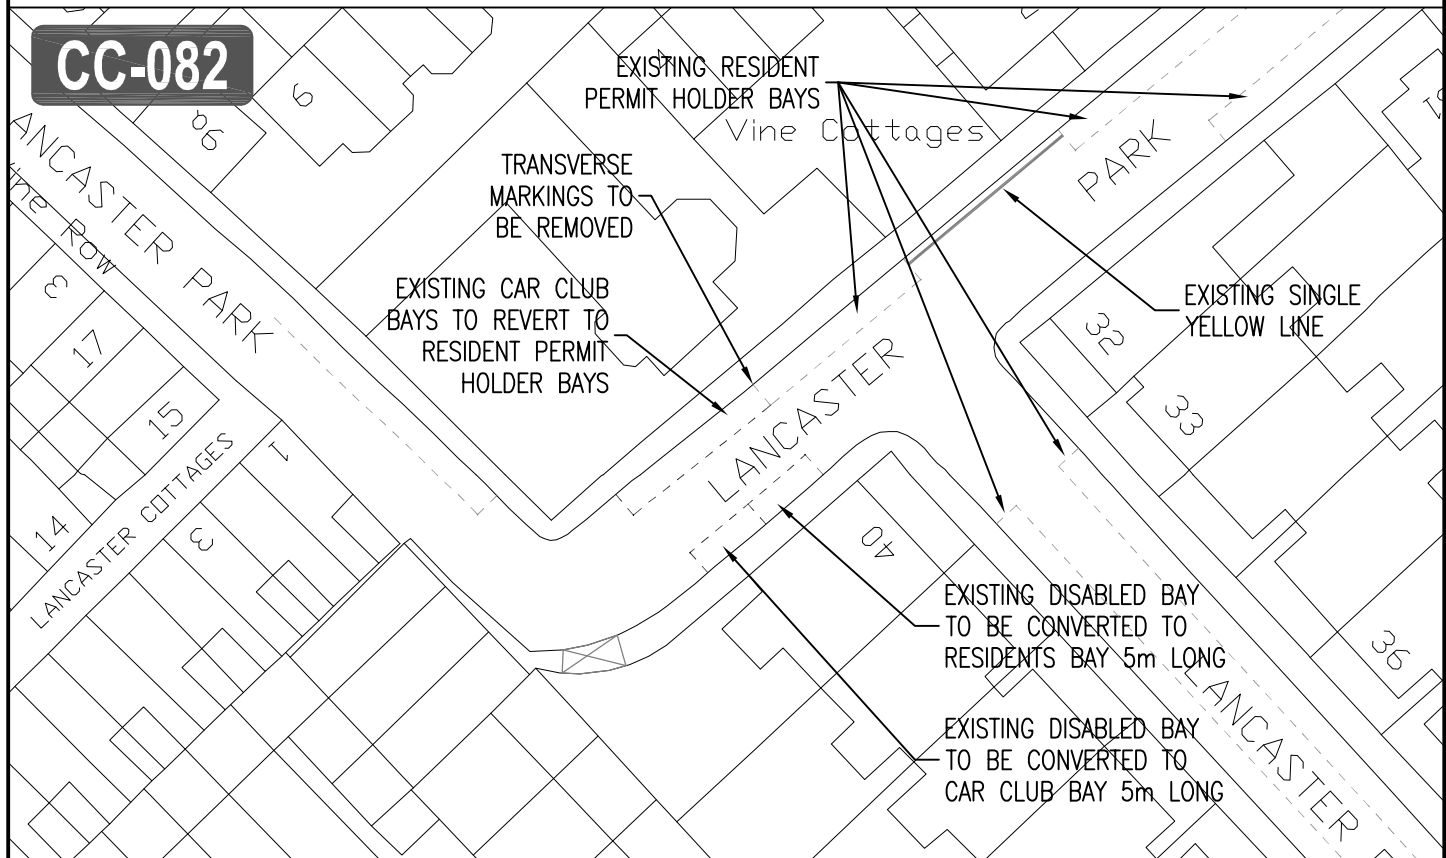

DETAIL PLAN - SCALE 1:500

				CLIENT LONDON BOROUGH OF RICHMOND UPON THAMES					
				PROJECT CAR CLUB RICHMOND					
DRAWING TITLE				ISSUING OFFICE		DRAWING NUMBER		REVISION	
RICHMOND - ZC08				TWICKENHAM		1012/4/D/152		B	
B	ANR14.01.10	SM14.01.10	MT14.01.10	Draft	Scale (at A4 size) VARIOUS	ISSUING OFFICE TELEPHONE			
A	MP16.10.09	SM15.10.09	MT20.10.09	Issue ✓		020 88911411			
	DESIGNED BY & DATE	CHECKED BY & DATE	APPROVED BY & DATE						