





LOCATION PLAN—SCALE 1:1250

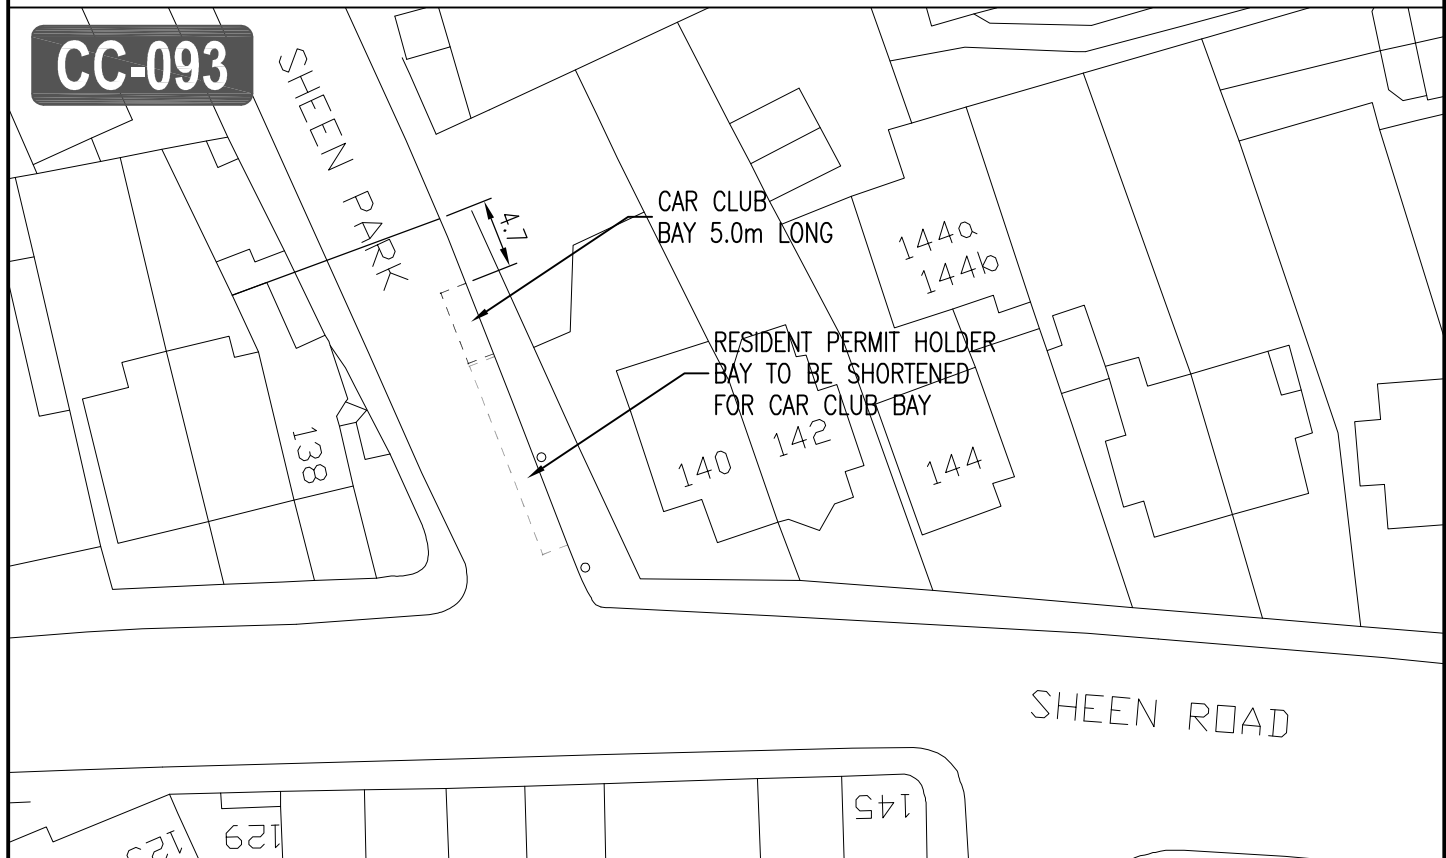

DETAIL PLAN — SCALE 1:500

				CLIENT LONDON BOROUGH OF RICHMOND UPON THAMES				
				PROJECT CAR CLUB RICHMOND				
DRAWING TITLE				CAR CLUB BAY — SHEEN PARK				
TITLE				RICHMOND — SC49				
A	MP16.10.09	SM15.10.09	MT20.10.09	Draft	Scale (at A4 size) VARIOUS	ISSUING OFFICE TWICKENHAM	DRAWING NUMBER 1012/4/D/111	REVISION A
REVISION	DESIGNED BY & DATE	CHECKED BY & DATE	APPROVED BY & DATE	Issue <input checked="" type="checkbox"/>		TELEPHONE 020 88911411		