


LOCATION PLAN—SCALE 1:1250



DETAIL PLAN – SCALE 1:500

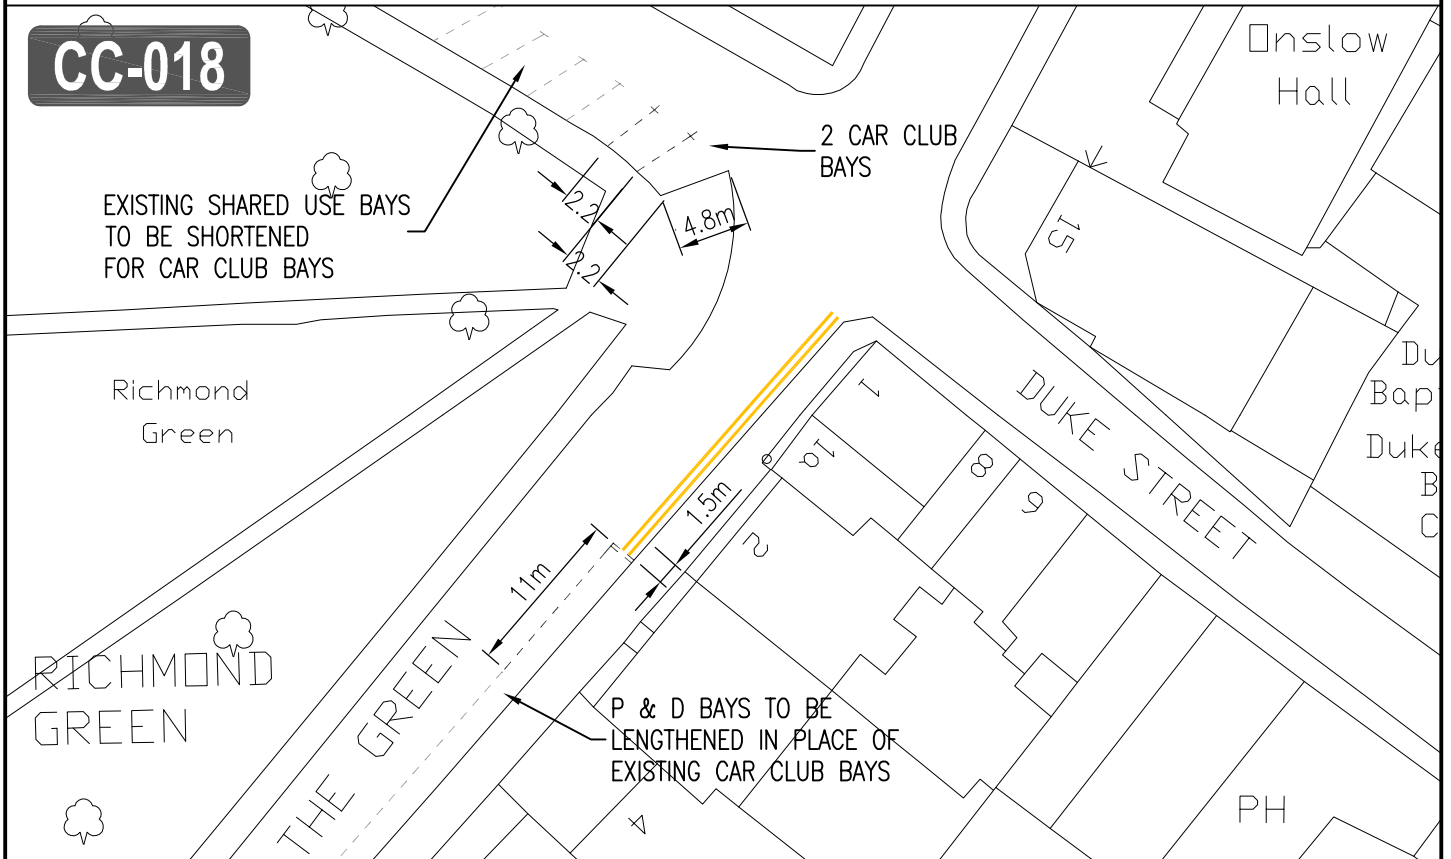

LONDON BOROUGH OF RICHMOND UPON THAMES

CLIENT LONDON BOROUGH OF RICHMOND UPON THAMES

PROJECT CAR CLUB RICHMOND

DRAWING TITLE CAR CLUB BAY – THE GREEN, RICHMOND – ZC4

C	MP16.10.09	SM15.10.09	MT20.10.09
B	GB06.02.09	SM06.02.09	CAS06.02.09
A	PR23.03.07	MP26.03.07	CAS26.03.07
REVISION	DESIGNED BY & DATE	CHECKED BY & DATE	APPROVED BY & DATE

Draft
Issue

Scale (at A4 size) VARIOUS

ISSUING OFFICE TWICKENHAM
TELEPHONE 020 88911411

DRAWING NUMBER 1012/4/D/079

REVISION C