



LOCATION PLAN - SCALE 1:1250

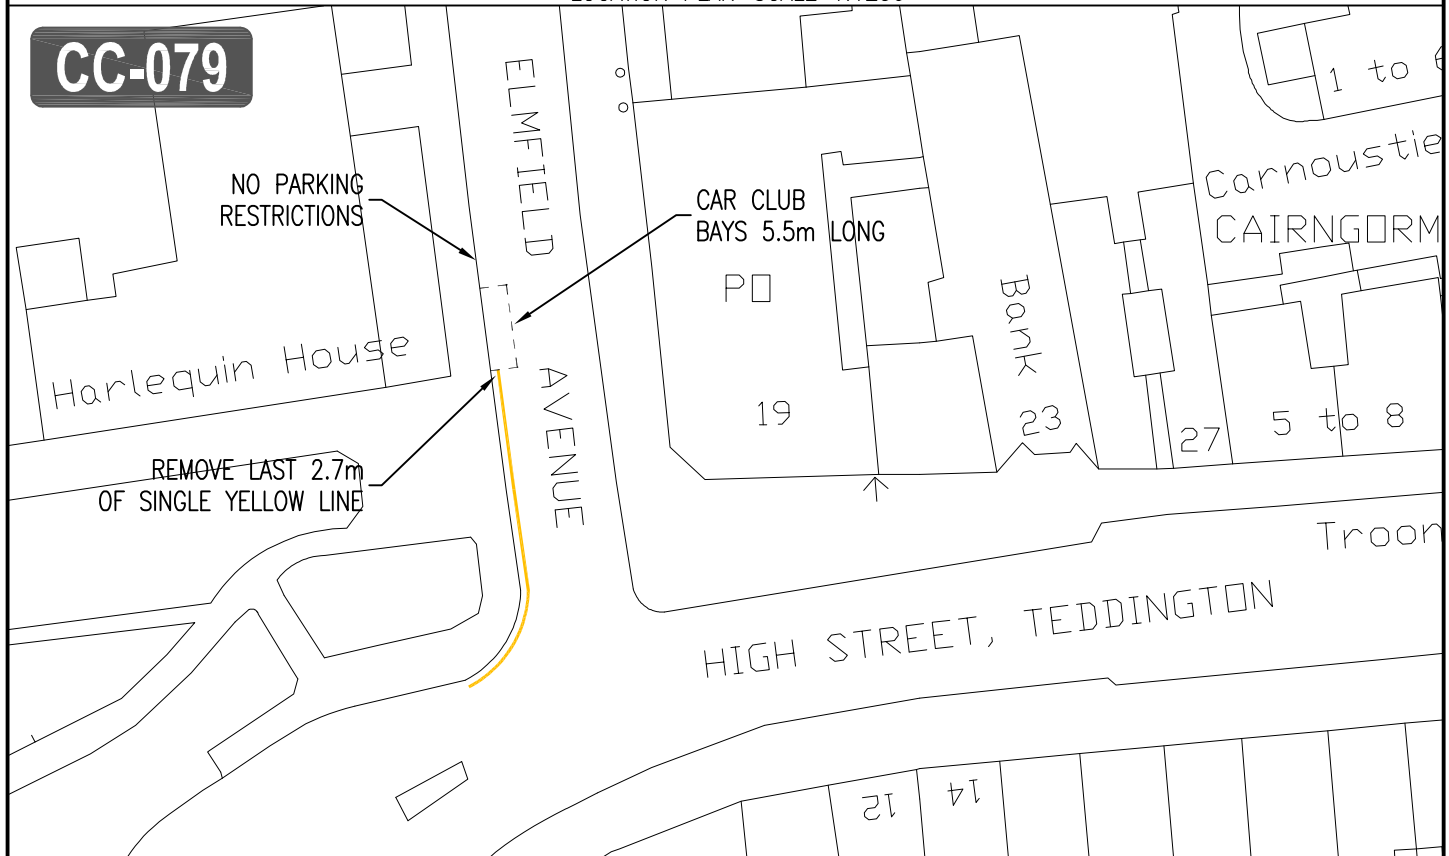

DETAIL PLAN - SCALE 1:500

				CLIENT LONDON BOROUGH OF RICHMOND UPON THAMES				
				PROJECT CAR CLUB RICHMOND				
				DRAWING TITLE CAR CLUB BAY - ELMFIELD AVENUE - CC18				
A	MP16.10.09	SM15.10.09	MT20.10.09	Draft	Scale (at A4 size) VARIOUS	ISSUING OFFICE TWICKENHAM	DRAWING NUMBER 1012/4/D/135	REVISION A
REVISION	DESIGNED BY & DATE	CHECKED BY & DATE	APPROVED BY & DATE	issue	✓	TELEPHONE 020 88911411		