




LOCATION PLAN—SCALE 1:1250

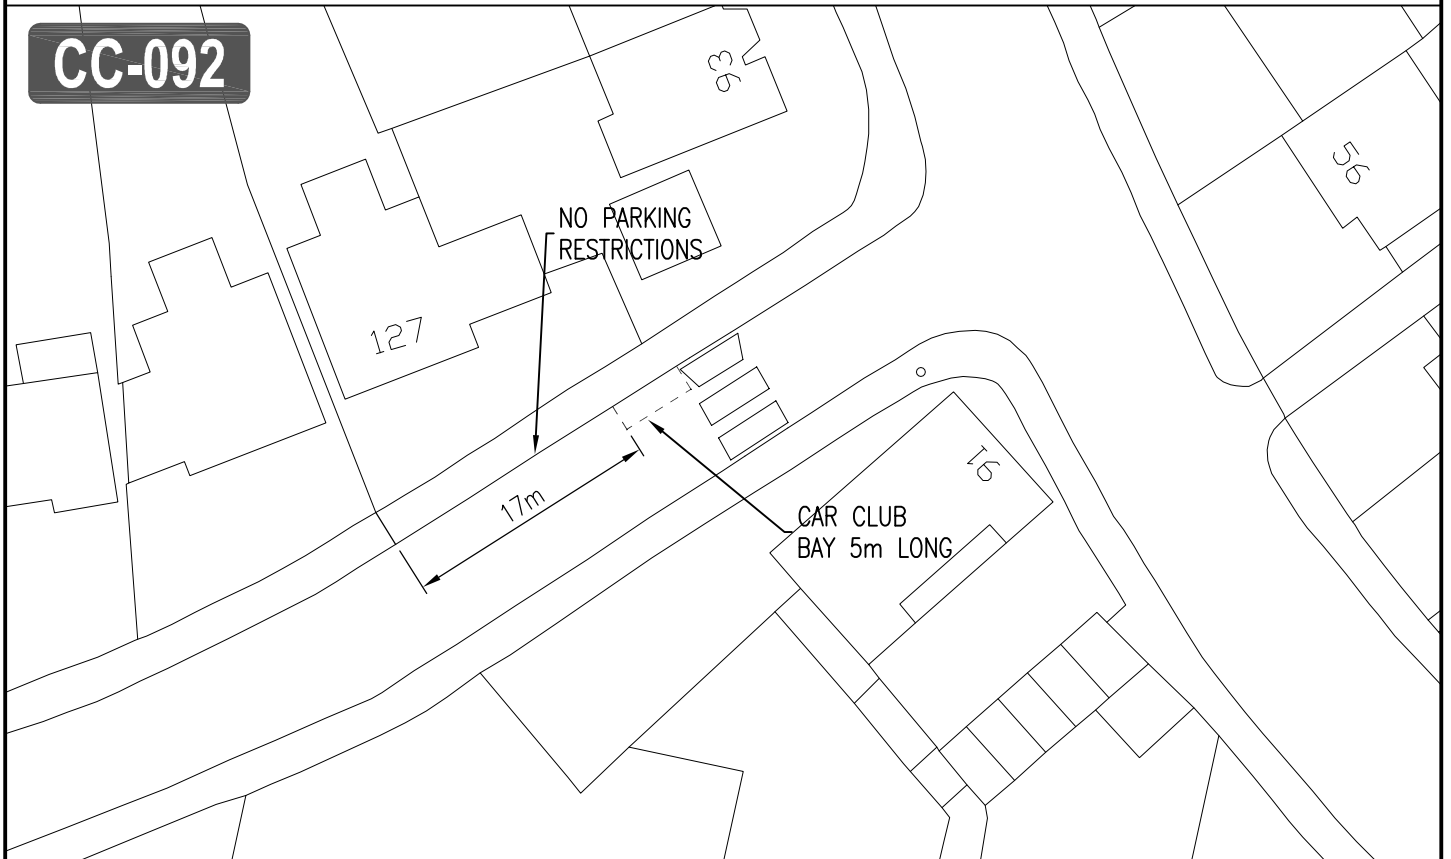

DETAIL PLAN – SCALE 1:500



LONDON BOROUGH OF RICHMOND UPON THAMES

CLIENT LONDON BOROUGH OF RICHMOND UPON THAMES

PROJECT CAR CLUB RICHMOND

DRAWING TITLE
 CAR CLUB BAY – TEDDINGTON PARK ROAD
 TEDDINGTON – SC54

A	MB16.10.09	SM15.10.09	MT20.10.09
REVISION	DESIGNED BY & DATE	CHECKED BY & DATE	APPROVED BY & DATE

Draft
 issue

Scale (at A4 size) VARIOUS

ISSUING OFFICE TWICKENHAM
 TELEPHONE 020 88911411

DRAWING NUMBER
 1012/4/D/116

REVISION
 A