




LOCATION PLAN—SCALE 1:1250

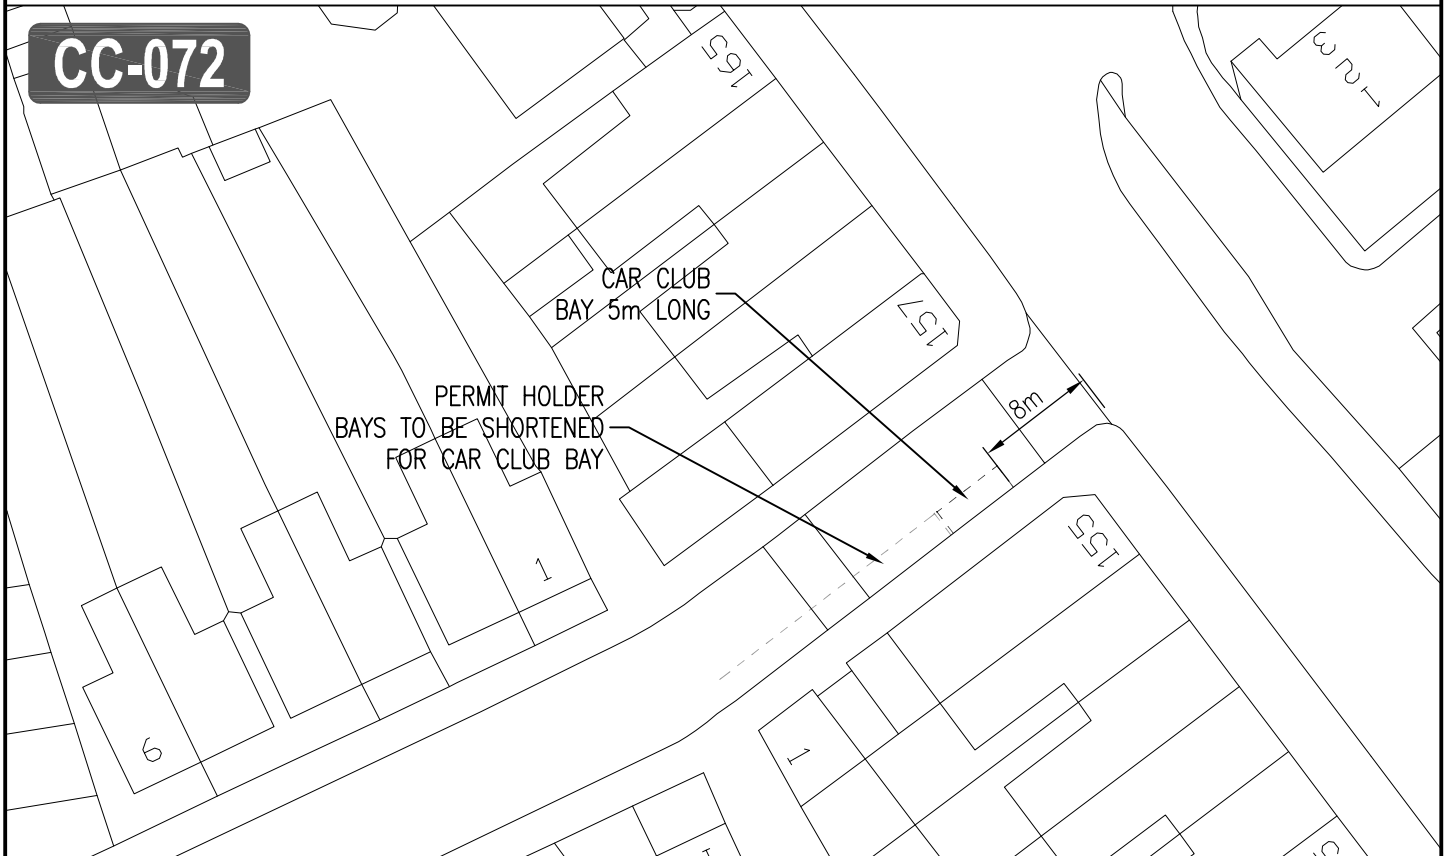

DETAIL PLAN — SCALE 1:500



LONDON BOROUGH OF RICHMOND UPON THAMES

CLIENT LONDON BOROUGH OF RICHMOND UPON THAMES

PROJECT CAR CLUB RICHMOND

DRAWING TITLE CAR CLUB BAY — BRIDGE ROAD

TWICKENHAM — CC21

A	MP16.10.09	SM15.10.09	MT20.10.09
REVISION	DESIGNED BY & DATE	CHECKED BY & DATE	APPROVED BY & DATE

Draft	Scale (at A4 size)
issue ✓	VARIOUS

ISSUING OFFICE	TWICKENHAM
TELEPHONE	020 88911411

DRAWING NUMBER	1012/4/D/138
----------------	--------------

REVISION	A
----------	---