




LOCATION PLAN - SCALE 1:1250

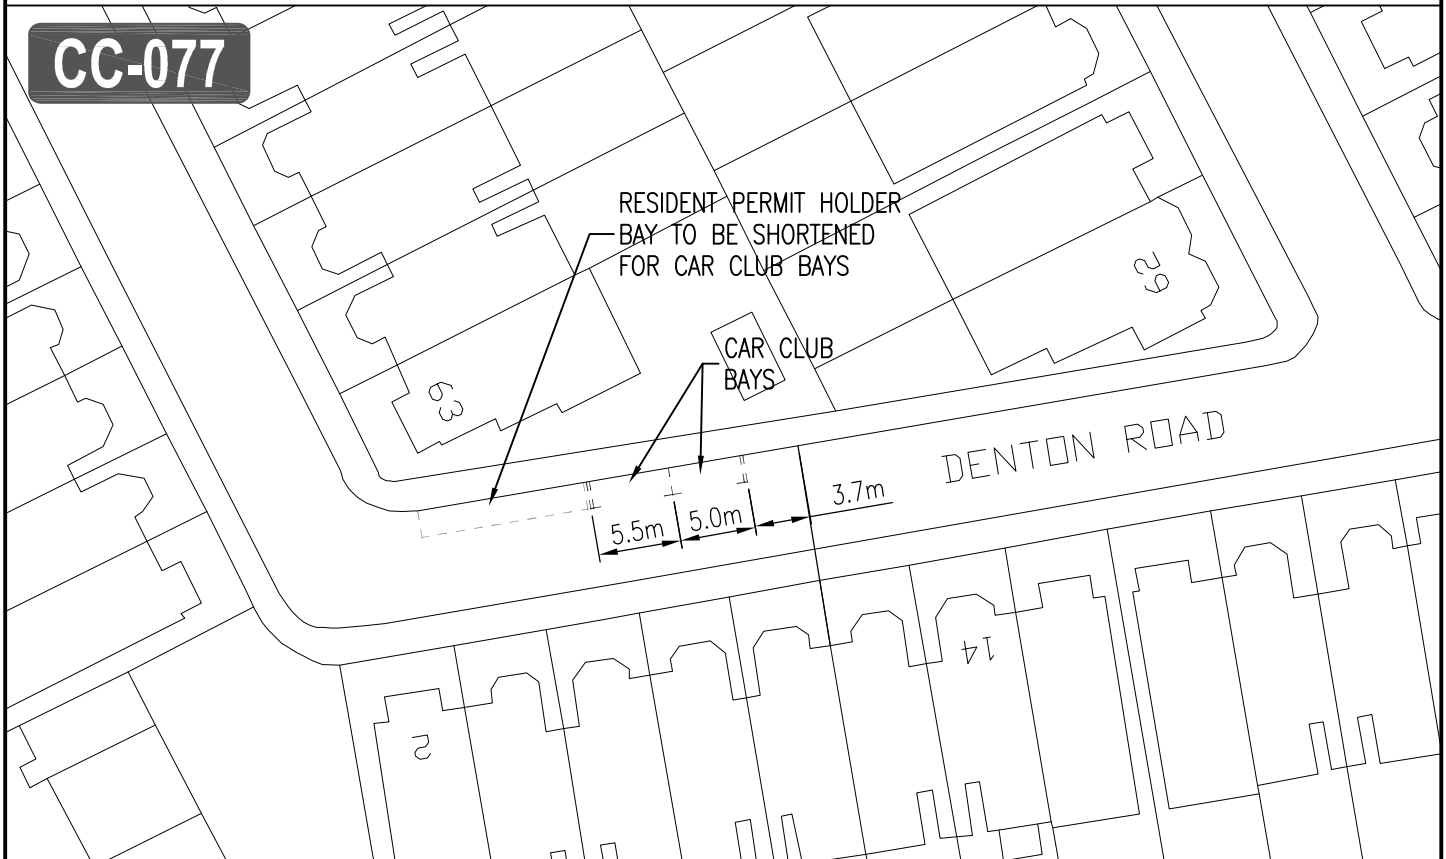

DETAIL PLAN - SCALE 1:500



LONDON BOROUGH OF RICHMOND UPON THAMES

CLIENT LONDON BOROUGH OF RICHMOND UPON THAMES

PROJECT CAR CLUB RICHMOND

DRAWING TITLE CAR CLUB BAY - DENTON ROAD

TWICKENHAM - ZC07

A	MP16.10.09	SM15.10.09	MT20.10.09
REVISION	DESIGNED BY & DATE	CHECKED BY & DATE	APPROVED BY & DATE

Draft
issue

Scale (at A4 size) VARIOUS

ISSUING OFFICE TWICKENHAM
TELEPHONE 020 88911411

DRAWING NUMBER 1012/4/D/151

REVISION A