




LOCATION PLAN - SCALE 1:1250

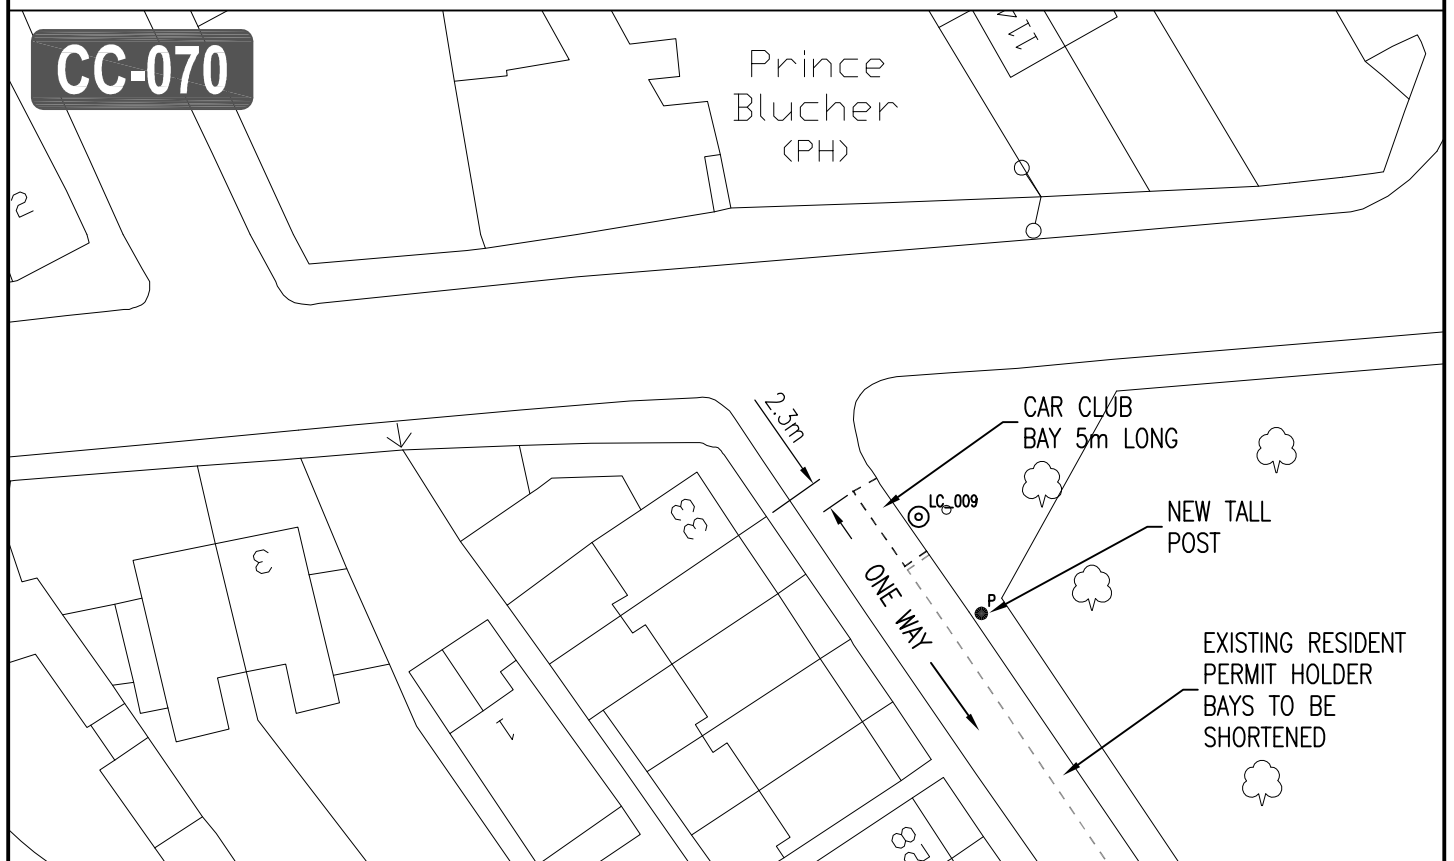

DETAIL PLAN - SCALE 1:500

				CLIENT LONDON BOROUGH OF RICHMOND UPON THAMES					
				PROJECT CAR CLUB RICHMOND					
A REVISION MP16.10.09 DESIGNED BY & DATE SM15.10.09 CHECKED BY & DATE MT20.10.09 APPROVED BY & DATE				DRAWING TITLE CAR CLUB BAY - FIRST CROSS ROAD					
				TWICKENHAM - SC50					
Draft <input checked="" type="checkbox"/>		Scale (at A4 size) VARIOUS		ISSUING OFFICE TWICKENHAM		DRAWING NUMBER 1012/4/D/112		REVISION A	
Issue <input type="checkbox"/>				TELEPHONE 020 88911411					