





LOCATION PLAN - SCALE 1:1250

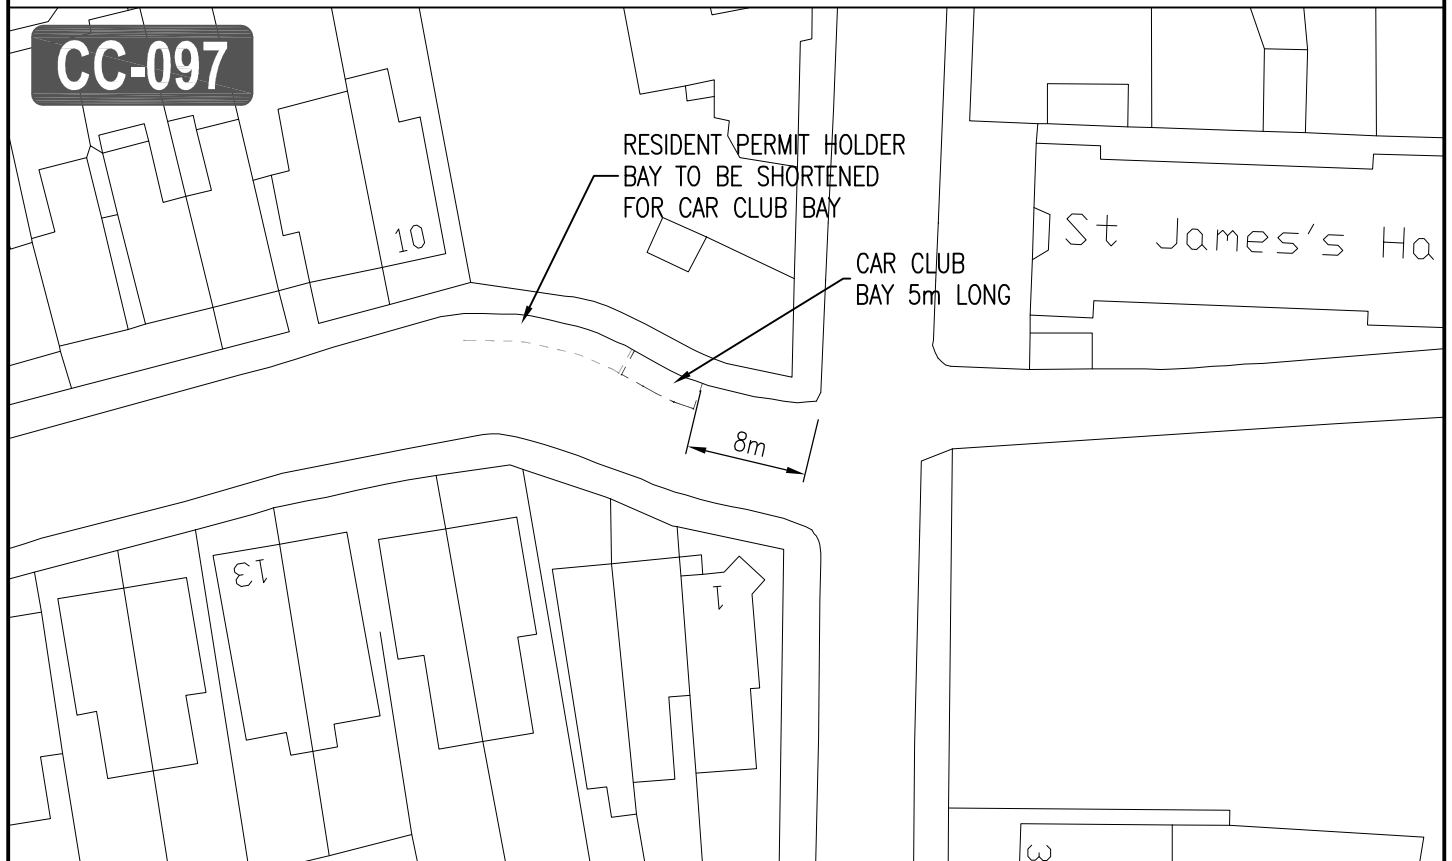

DETAIL PLAN - SCALE 1:500

|   |                    |                   |                    |  |                            |                           |                             |            |
|---|--------------------|-------------------|--------------------|--|----------------------------|---------------------------|-----------------------------|------------|
|  |                    |                   |                    | CLIENT LONDON BOROUGH OF RICHMOND UPON THAMES                        |                            |                           |                             |            |
|   |                    |                   |                    | PROJECT CAR CLUB RICHMOND  |                            |                           |                             |            |
|   |                    |                   |                    | DRAWING TITLE CAR CLUB BAY - UPPER GROTTTO ROAD<br>TWICKENHAM - CC17 |                            |                           |                             |            |
| A   | MP16.10.09         | SM15.10.09        | MT20.10.09         | Draft  | Scale (at A4 size) VARIOUS | ISSUING OFFICE TWICKENHAM | DRAWING NUMBER 1012/4/D/134 | REVISION A |
| REVISION  | DESIGNED BY & DATE | CHECKED BY & DATE | APPROVED BY & DATE | Issue <input checked="" type="checkbox"/>                            |                            | TELEPHONE 020 88911411    |                             |            |