




LOCATION PLAN—SCALE 1:1250

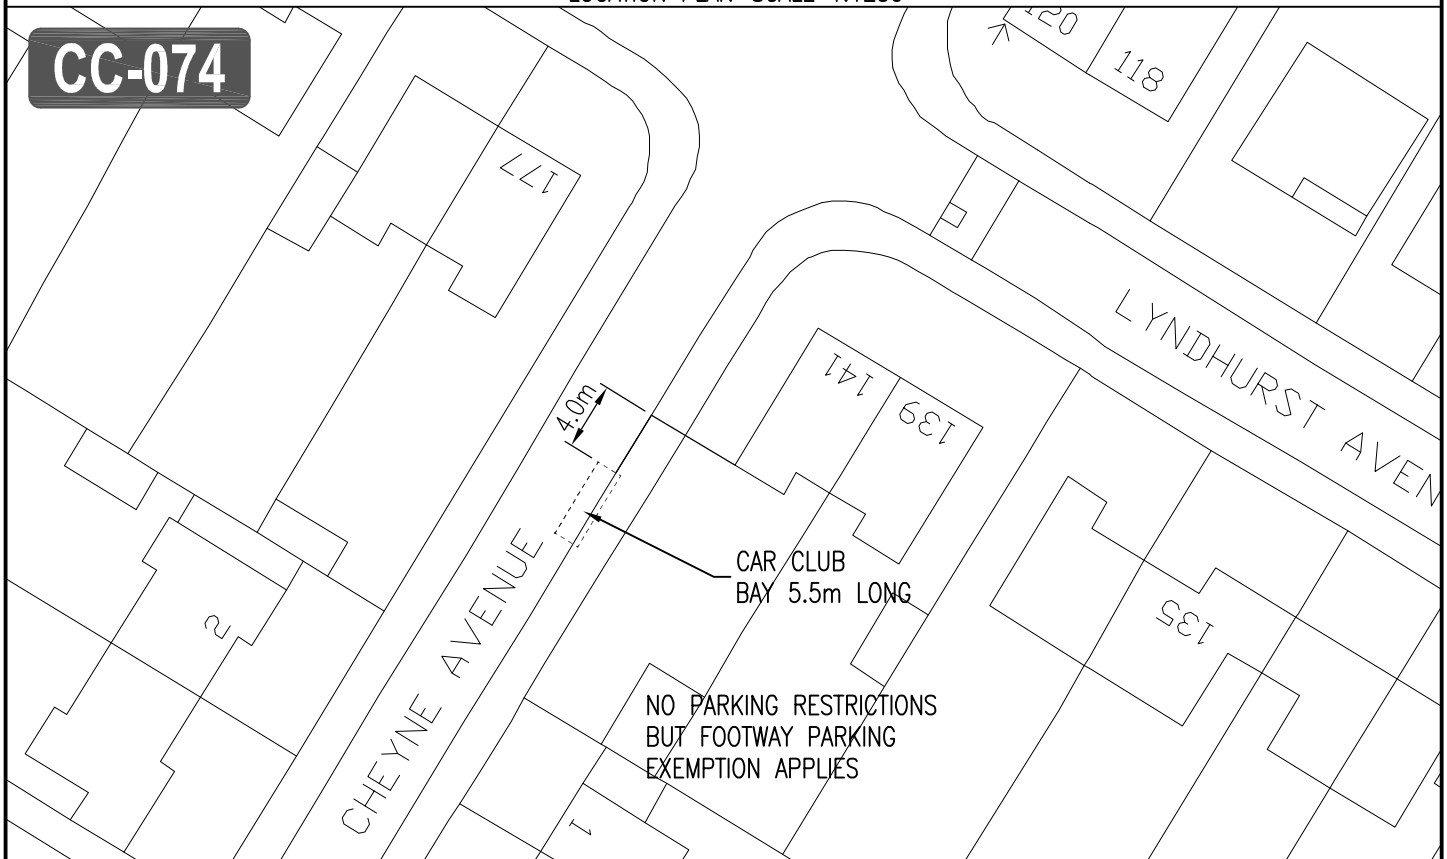

DETAIL PLAN — SCALE 1:500



LONDON BOROUGH OF RICHMOND UPON THAMES

CLIENT LONDON BOROUGH OF RICHMOND UPON THAMES

PROJECT CAR CLUB RICHMOND

DRAWING TITLE CAR CLUB BAY

CHEYNE AVENUE, WHITTON — SC62

A	MP16.10.09	SM15.10.09	MT20.10.09
REVISION	DESIGNED	CHECKED	APPROVED
	BY & DATE	BY & DATE	BY & DATE

Draft  
issue ✓

Scale (at A4 size) VARIOUS

ISSUING OFFICE TWICKENHAM  
TELEPHONE 020 88911411

DRAWING NUMBER 1012/4/D/124

REVISION A