





LOCATION PLAN—SCALE 1:1250

**CC-069**

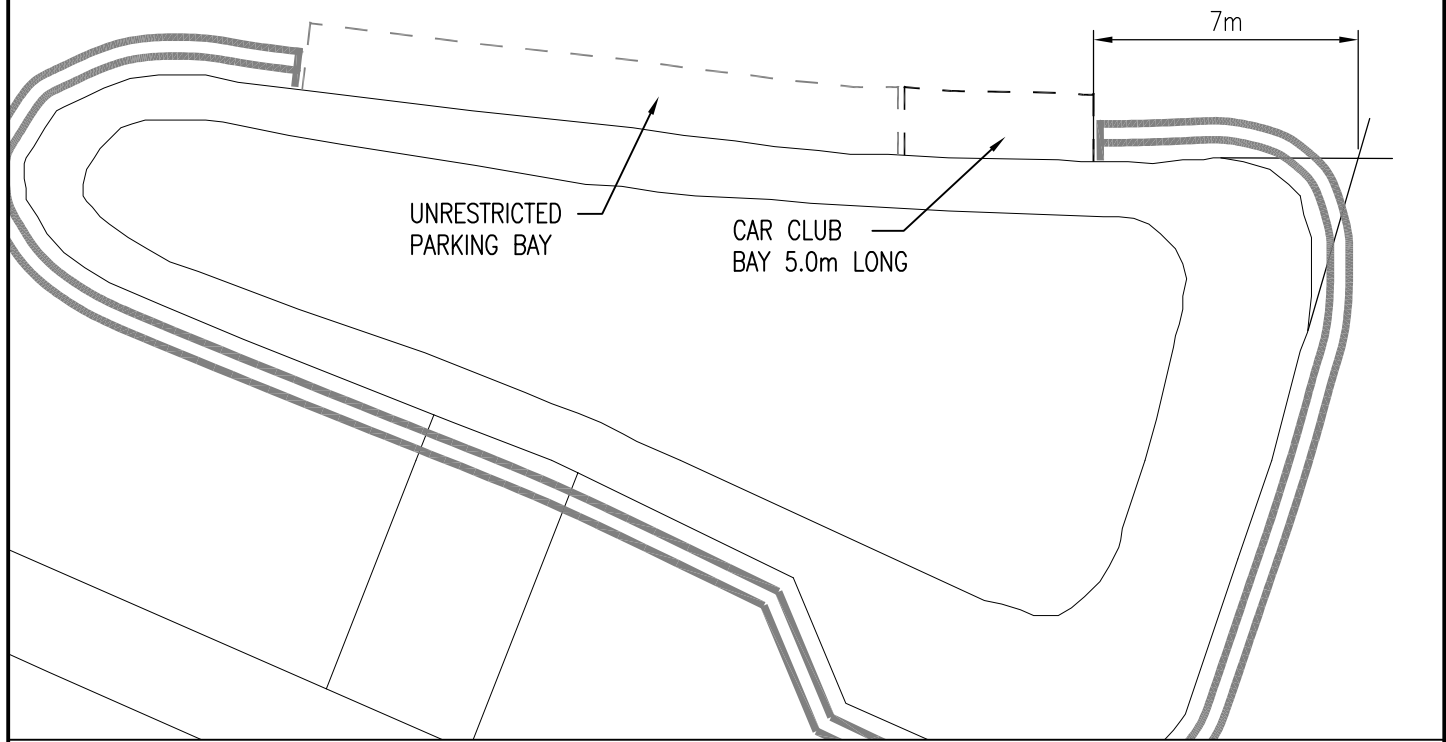

DETAIL PLAN — SCALE 1:200

				CLIENT LONDON BOROUGH OF RICHMOND UPON THAMES		DRAWING NUMBER		REVISION
				PROJECT CAR CLUB RICHMOND		1012/4/D/121		
				DRAWING TITLE				
				CAR CLUB BAY — MONTROSE AVENUE				
				WHITTON — SC59				
A	MP16.10.09	SM15.10.09	MT20.10.09	Draft	Scale (at A4 size) VARIOUS	ISSUING OFFICE	DRAWING NUMBER	REVISION
DESIGNED BY & DATE	CHECKED BY & DATE	APPROVED BY & DATE	Issue ✓	TWICKENHAM		1012/4/D/121		
						TELEPHONE		
						020 88911411		