
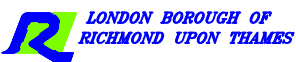


"This map is reproduced from Ordnance Survey material with the permission of the Controller of Her Majesty's Stationery Office
 © Crown copyright. Unauthorised reproduction infringes Crown copyright and may lead to prosecution or civil proceedings
 100019441 [2010]."

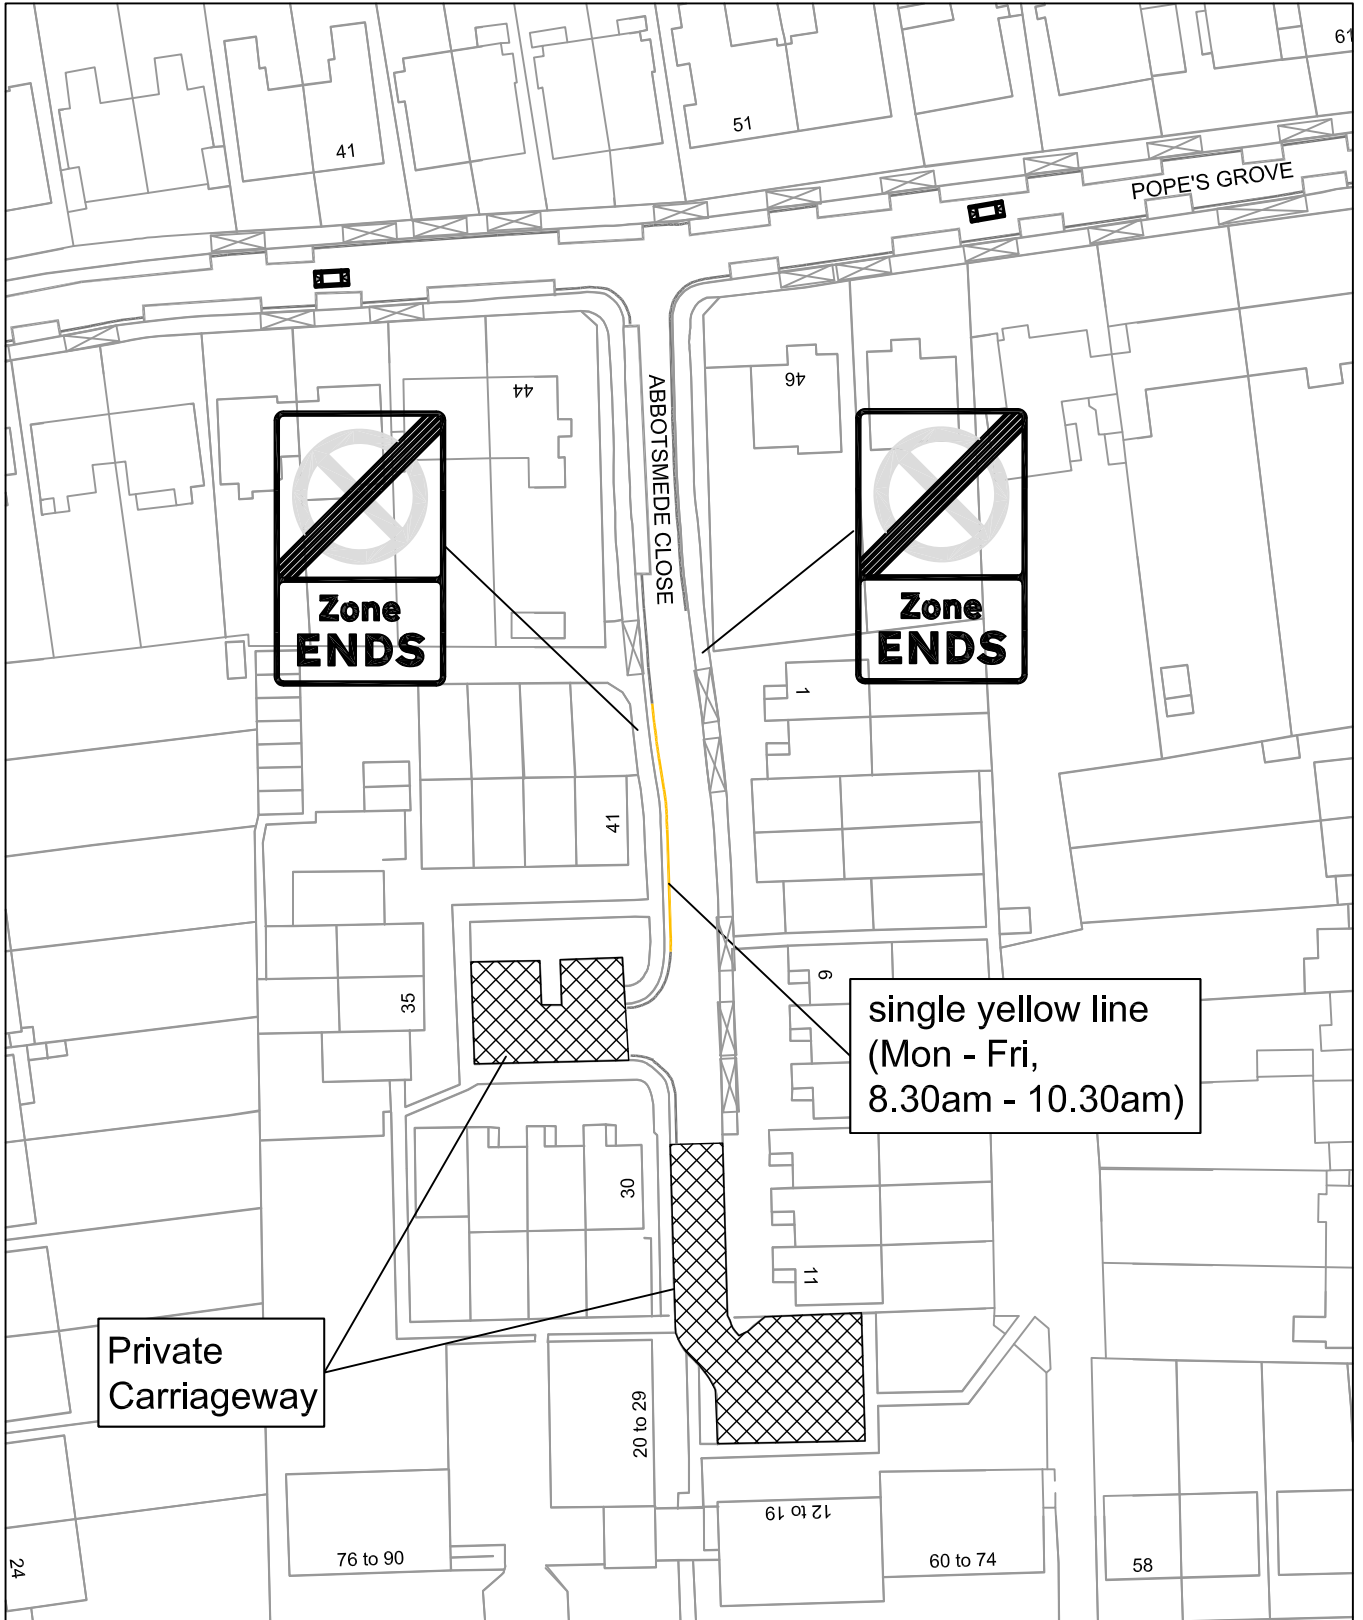

CLIENT	LONDON BOROUGH OF RICHMOND UPON THAMES		
PROJECT	South Twickenham CPZ (Zone E)		
DRAWING TITLE	Abbotsmede Close Proposed road marking layout		
ISSUING OFFICE	TWICKENHAM	DRAWING NUMBER	REVISION
TELEPHONE	020 88911411	2172-CS-1200-05	A

					Draft	✓
					Issue	
A	DW	DW	MT	AZ	Scale (at A4 size)	NTS
REVISION	27.07.10	27.07.10	27.07.10	27.07.10		