



Double Yellow lines
to be refreshed

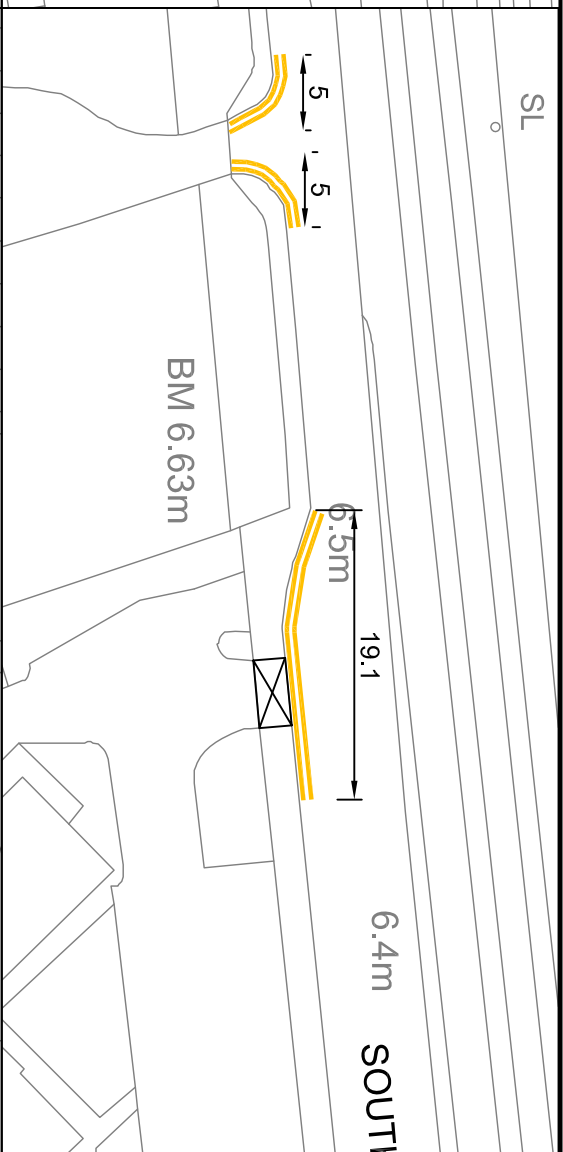

"This map is reproduced from Ordnance Survey material with the permission of the Controller of Her Majesty's Stationery Office © Crown copyright.
Unauthorised reproduction infringes Crown copyright and may lead to prosecution or civil proceedings 100019447 [2010]."

A	B
C	D
E	

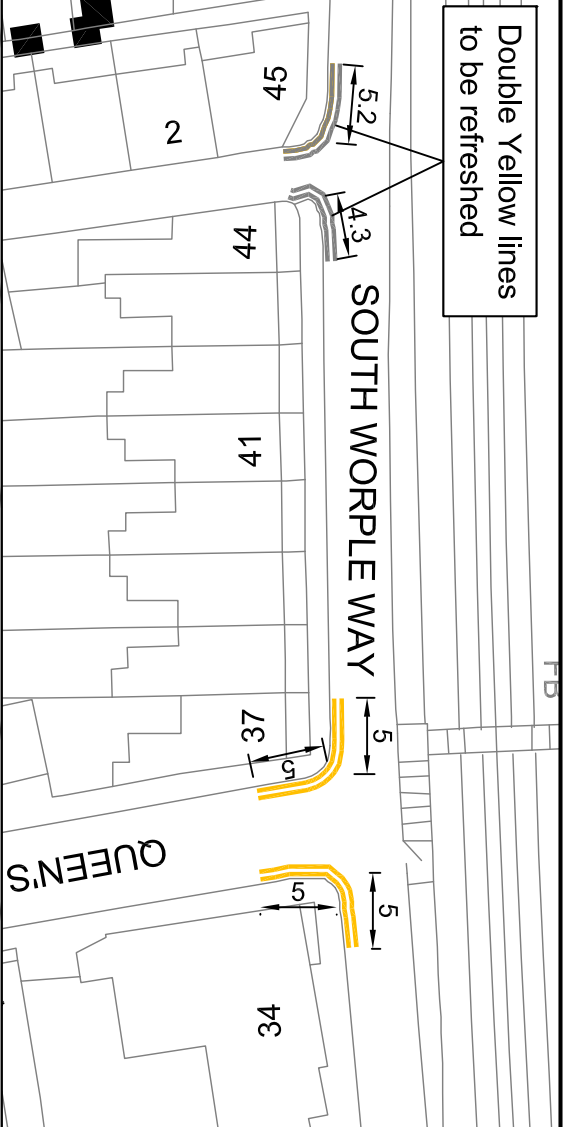

VIEW A
"AT ANY TIME" WAITING RESTRICTIONS AT THE
JUNCTION OF QUEENS ROAD AND SOUTH WORPLE
WAY. REMARK THE EXISTING LINING AT THE
JUNCTION OF ROCK AVENUE AND SOUTH WORPLE
WAY
SCALE 1:500

VIEW B - "AT ANY TIME" WAITING RESTRICTIONS AT THE ENTRANCE TO THE CEMETARY IN SOUTH WORPLE WAY AND THE SIDE ENTRANCE TO BARNES HOSPITAL
SCALE 1:500



VIEW C - "AT ANY TIME" WAITING RESTRICTIONS AT THE
ENTRANCE AND EXIT TO BARNES HOSPITAL IN
SOUTH WORPLE WAY
SCALE 1:500


VIEW D - "AT ANY TIME" WAITING RESTRICTIONS AT THE JUNCTIONS OF THE RETREAT, WHITE HART LANE AND SOUTH WORPLE WAY
SCALE 1:500

VIEW E - LOCATION PLAN INDICATING "AT ANY TIME" WAITING RESTRICTIONS IN SOUTH WORPLE WAY
SCALE 1":1500



Single yellow lines changed to double yellow lines and extended

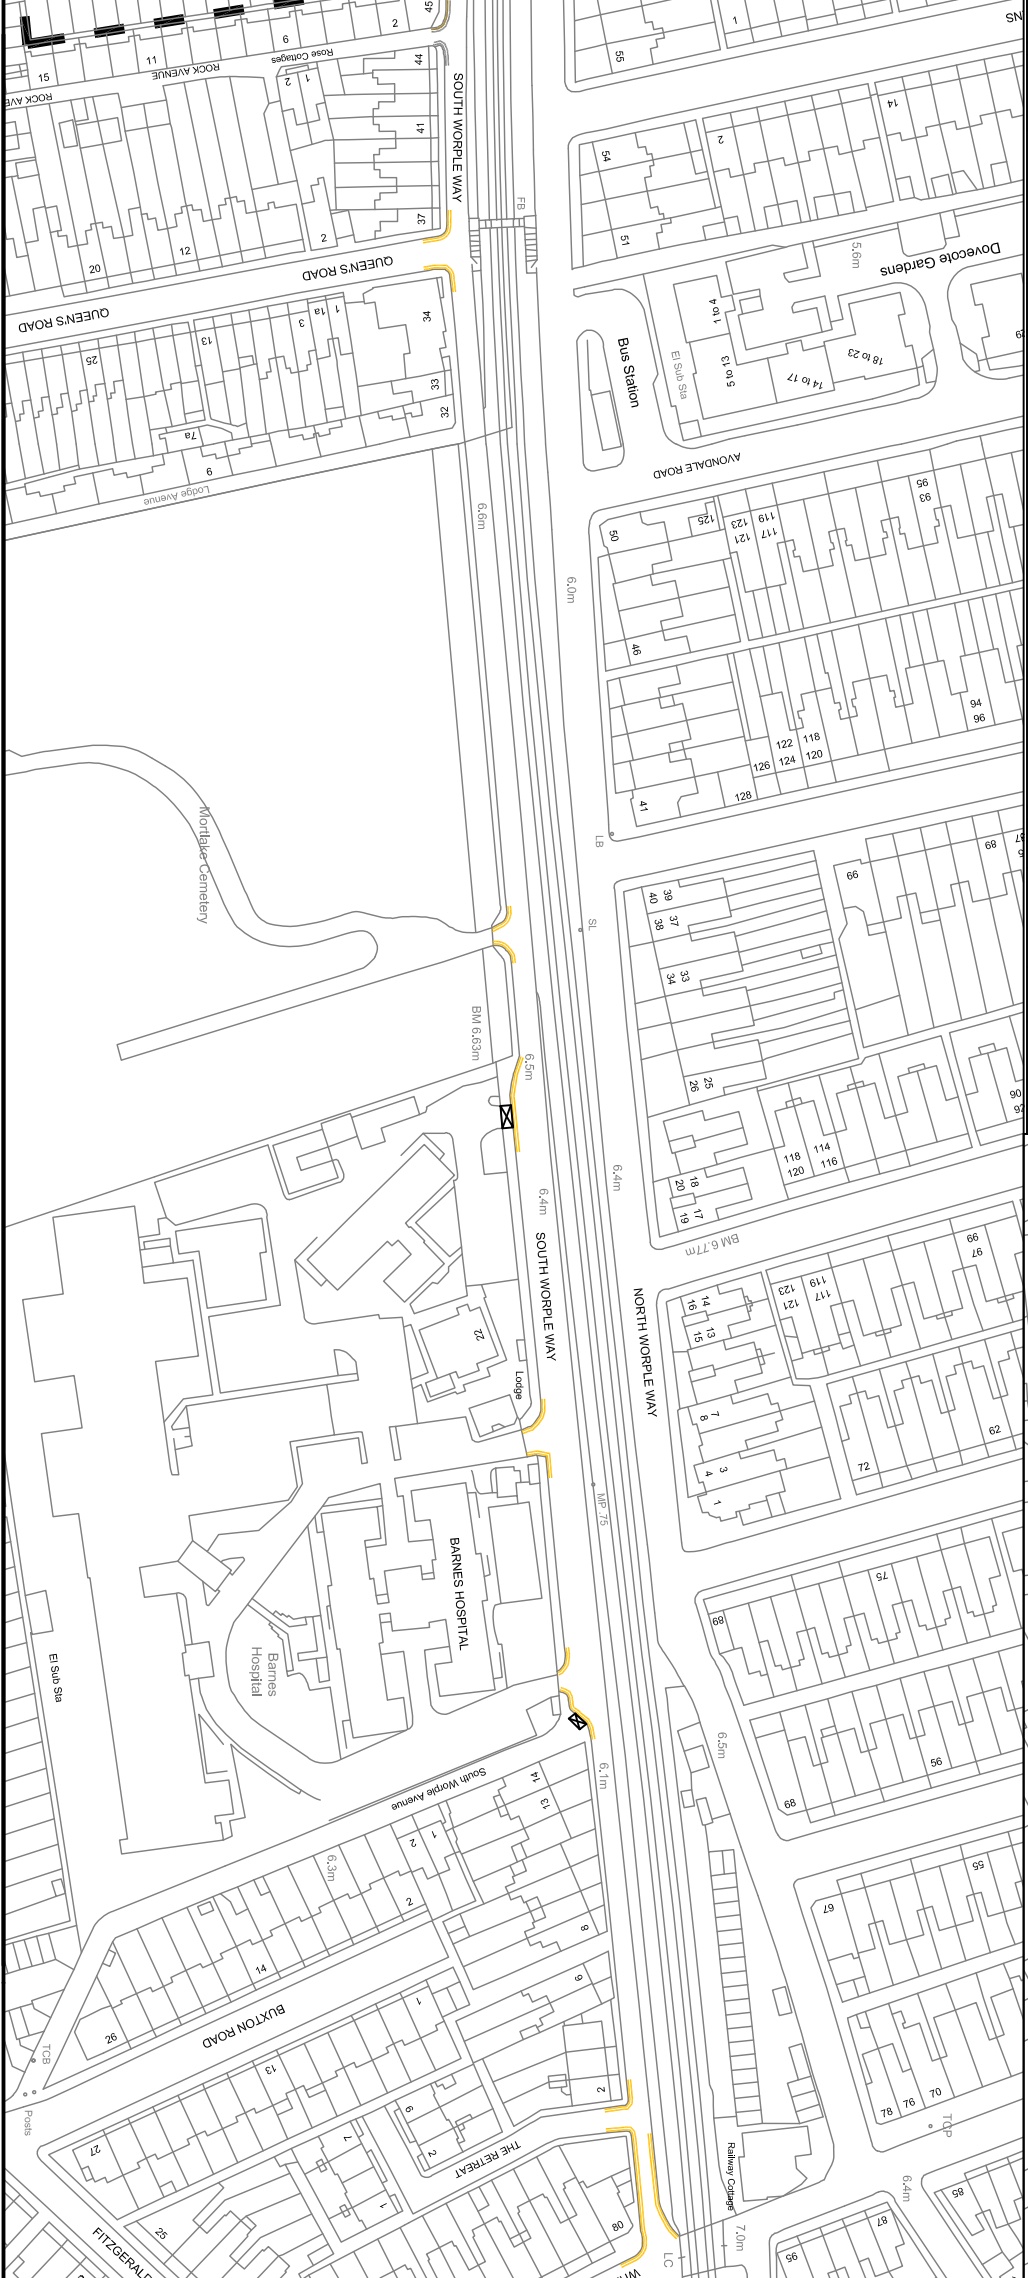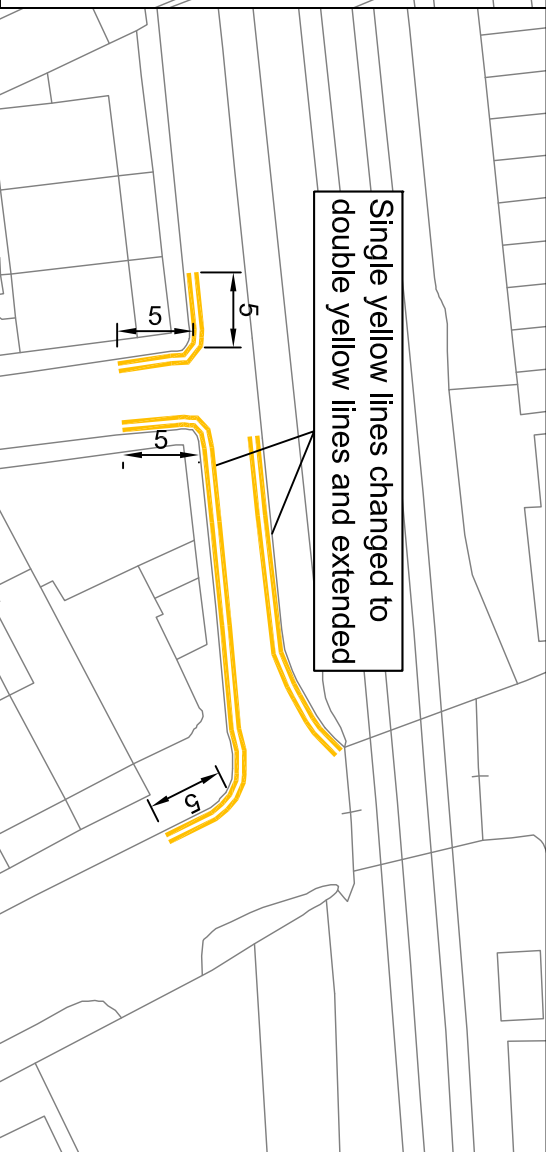

 LONDON BOROUGH OF RICHMOND UPON THAMES		DRAFT	SCALE (AT A3 SIZE)
		ISSUE	
CLIENT LONDON BOROUGH OF RICHMOND UPON THAMES		<input checked="" type="checkbox"/>	VARIOUS
PROJECT EAST SHEEN CONTROLLED PARKING ZONE EXTENSION			
DRAWING SOUTH WORPLE WAY "AT ANY TIME" WAITING RESTRICTIONS			
ISSUING OFFICE TWICKENHAM		DRAWING NUMBER	
TELEPHONE 020 8487 5413		1034.PR.1200.002	
		REVISION	
		A	