


This map is reproduced from Ordnance Survey material with the permission of the Controller of Her Majesty's Stationery Office © Crown copyright. Unauthorised reproduction infringes Crown copyright and may lead to prosecution or civil proceedings 100019441 [2009].

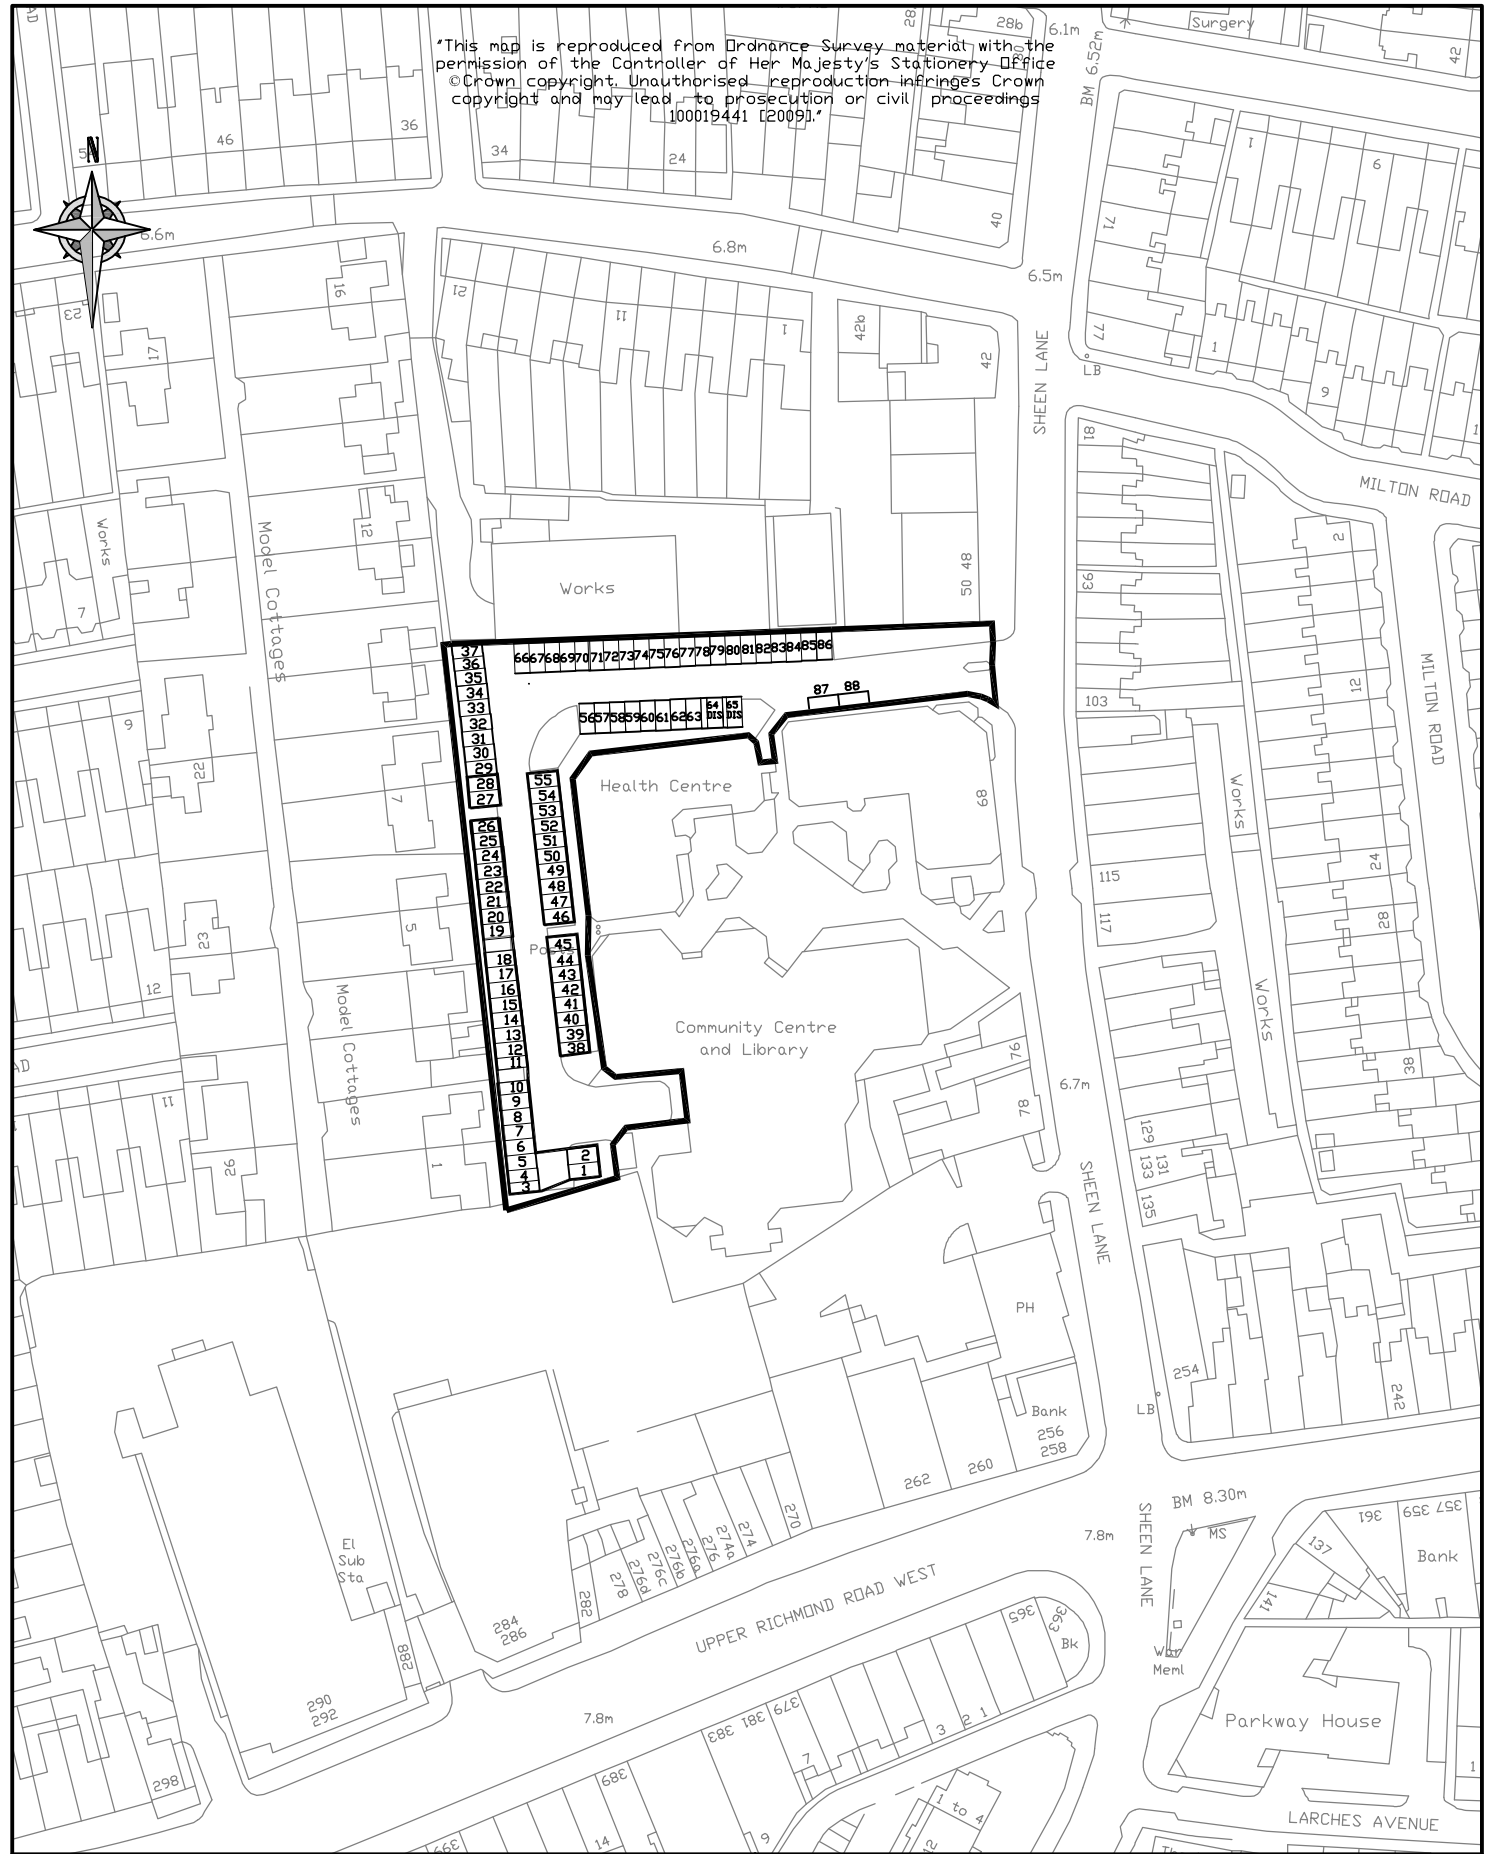

CLIENT	LONDON BOROUGH OF RICHMOND UPON THAMES		
PROJECT	Review of Parking Charges		
DRAWING TITLE	Sheen Lane Centre Car Park Location Plan		
ISSUING OFFICE	TWICKENHAM	DRAWING NUMBER	1048/025/03/D/001
TELEPHONE	020 88911411	REVISION	A

A	ANR04.02.10	SM04.02.10	MP04.02.10	MT04.02.10	Issue <input checked="" type="checkbox"/>	Draft <input type="checkbox"/>
REVISION	DRAWN BY & DATE	DESIGNED BY & DATE	CHECKED BY & DATE	APPROVED BY & DATE	Scale (at A4 size) 1:1250	