


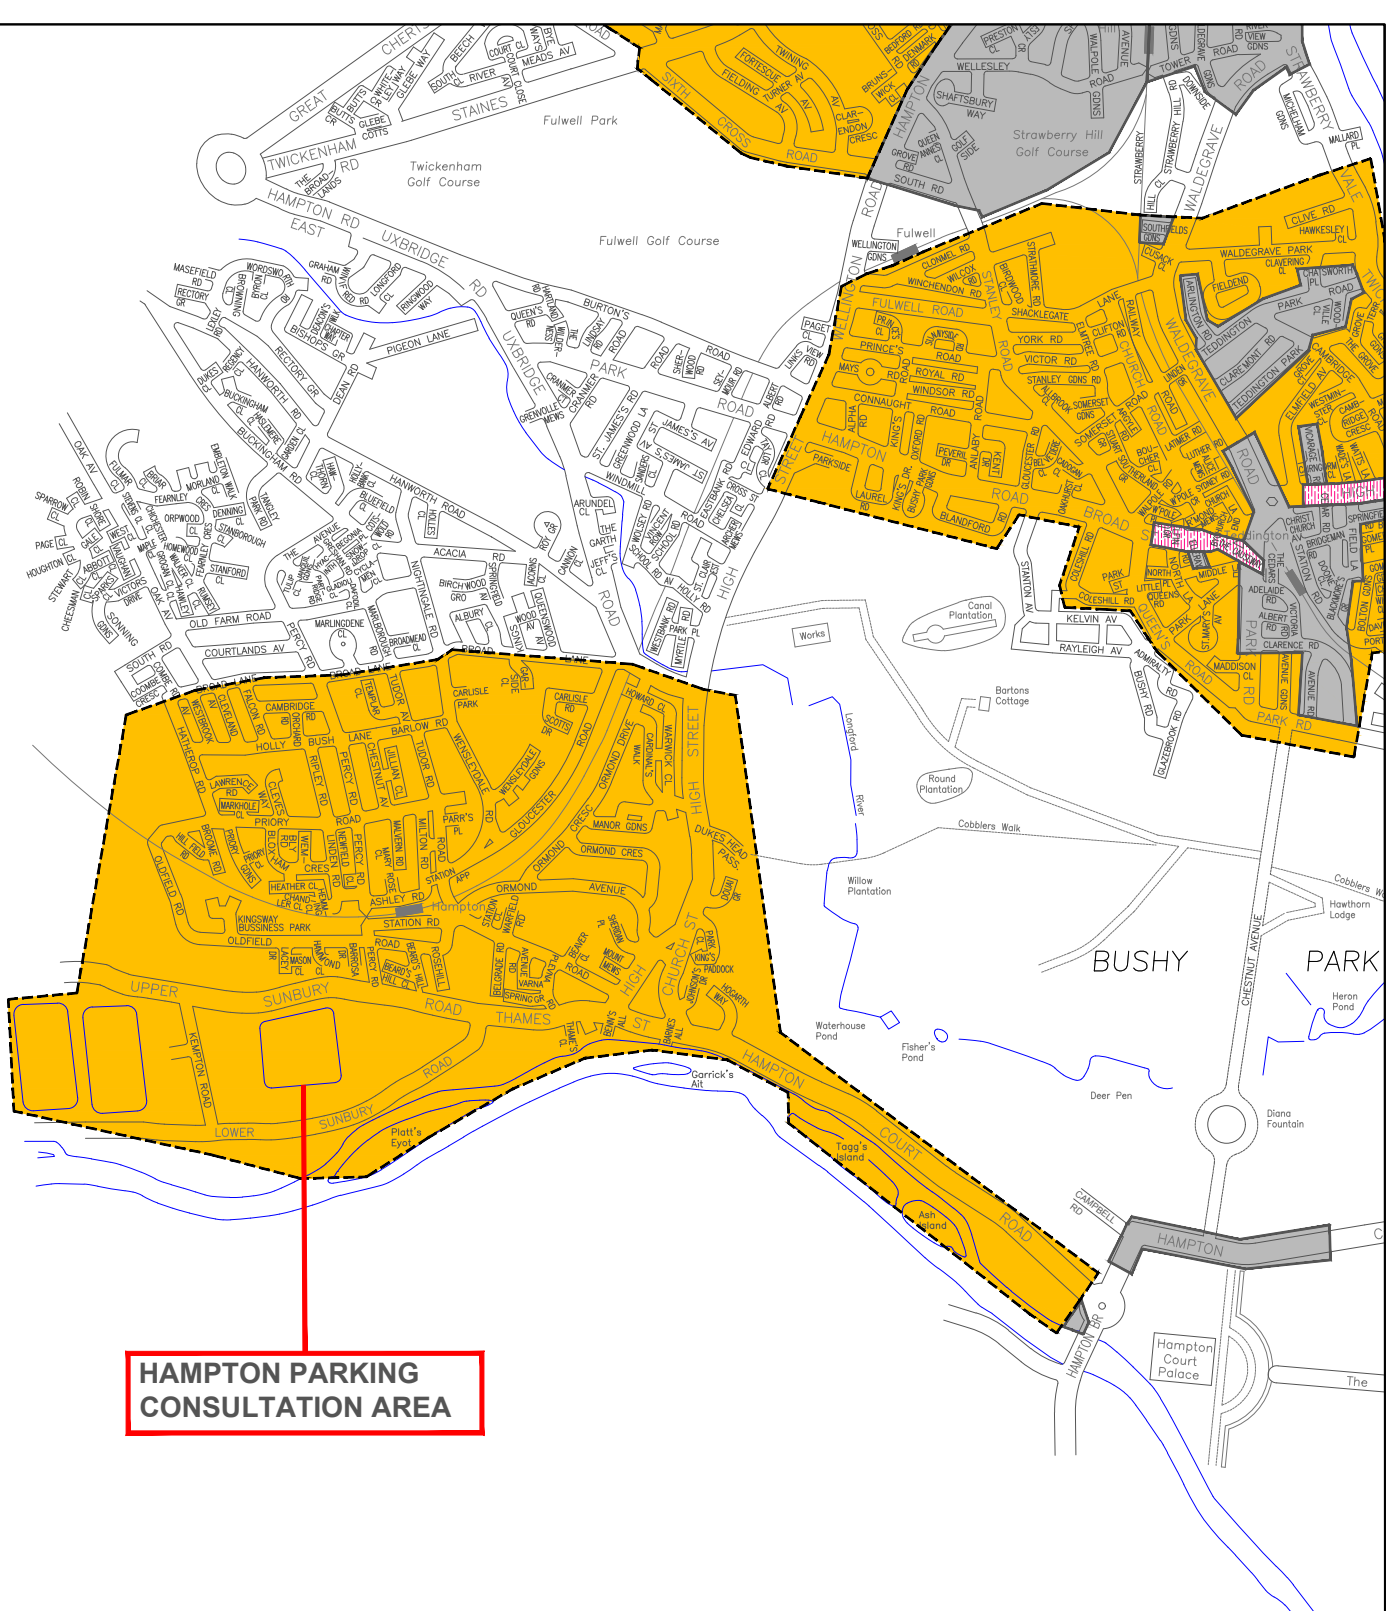

**HAMPTON PARKING
CONSULTATION AREA**

KEY



PARKING CONSULTATION
AREAS 2019



EXISTING PAY & DISPLAY
ZONE



EXISTING CPZ

"This map is reproduced from Ordnance Survey material with the permission of the Controller of Her Majesty's Stationery Office
© Crown copyright. Unauthorised reproduction infringes Crown copyright and may lead to prosecution or civil proceedings
100019441 [2018]."

Draft

Issue

Scale (at A4
size)
N.T.S

CLIENT LONDON BOROUGH OF RICHMOND UPON THAMES

PROJECT CPZ WORK PROGRAMME 2019/20

DRAWING
TITLE HAMPTON PARKING
CONSULTATION AREA



REVISION	DRAWN BY CRW 04/19	DESIGNED BY CRW 04/19	CHECKED BY MP 04/19	APPROVED BY MG 04/19
----------	--------------------------	-----------------------------	---------------------------	----------------------------

ISSUING
OFFICE TWICKENHAM
TELEPHONE 08456 122 660

DRAWING NUMBER
CPZ-CON-H-01

REVISION
—