


SECTION B 2005 SECTION AT MLWS  
(SCALE 1:100)

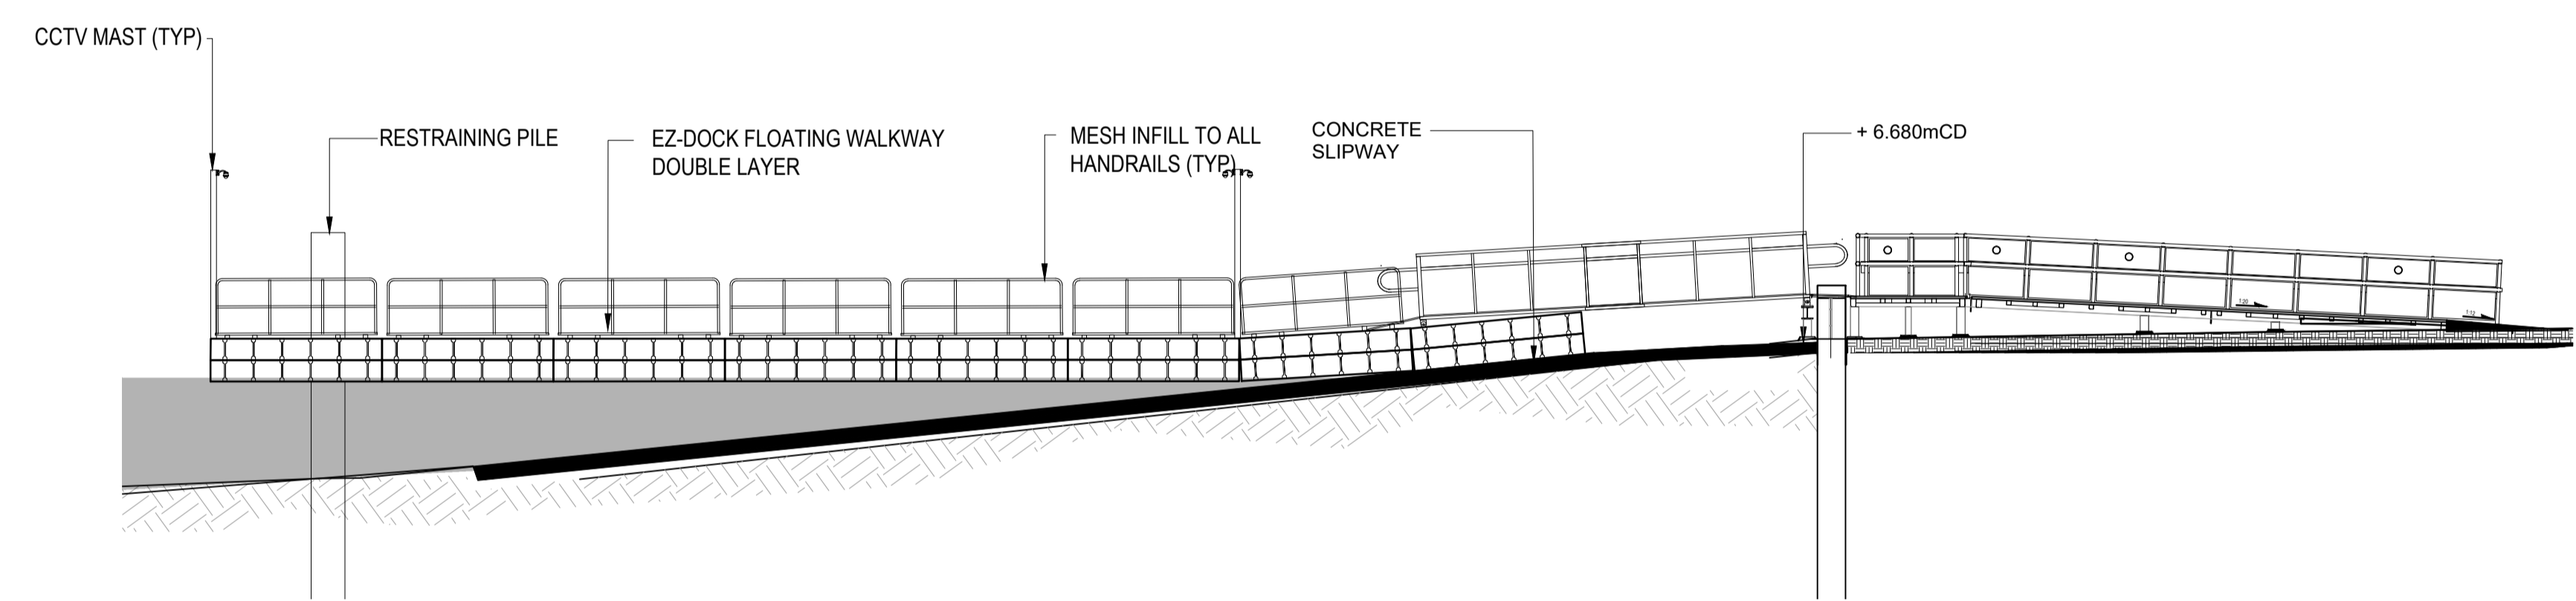

SECTION B 2005 SECTION AT MHWS  
(SCALE 1:100)

- NOTES:**
- DIMENSIONS ARE NOT TO BE SCALED FROM THIS DRAWING. ALL DIMENSIONS ARE IN MILLIMETRES UNLESS OTHERWISE INDICATED.
  - ALL COORDINATES ARE IN METRES TO THE OSGB36 GRID SYSTEM.
  - OFFICIAL ISSUES OF THIS DRAWING ARE IN PAPER OR PDF FORMAT ONLY. DWG FORMAT FILES ARE FOR REFERENCE ONLY.
  - TIDE LEVELS
 

HAT	+4.67mOD = +6.35mCD
MHWS	+3.95mOD = +5.63mCD
MHWN	+2.50mOD = +4.18mCD
MLWN	-0.98mOD = +0.70mCD
MLWS	-1.19mOD = +0.49mCD
LAT	-1.68mOD = 0.00mCD
  - TIDE LEVELS IN CHART DATUM WHICH IS 1.68m BELOW ORDNANCE DATUM.
  - TIDE DATA IS TAKEN FROM PLA CHART No. 311, MAY 2018
  - DEPTHS ARE IN METRES BELOW CHART DATUM, WHICH IS THE FOLLOWING MATERIALS CAN BE ASSUMED THROUGHOUT THE DRAWING UNLESS OTHERWISE SPECIFIED. WHERE A COLOUR IS NOT PROVIDED, TYPICAL UNCOATED MATERIAL COLOUR MAY BE ASSUMED.

- PONTOONS**
- STRUCTURE: PAINTED BLACK STEEL U.N.O
  - PONTOON DECK: GREY RESIN BOUND SURFACE
  - HANDRAILS: GALVANISED STEEL
  - SHELTER: GREY COATED STEEL WITH PERFORATED BLACK STEEL PANNELLING AND GLASS ROOF
  - PILES AND GUIDES: UNTREATED STEEL
  - SAFETY LADDERS AND CHAINS: GALVANISED STEEL
  - MOORING BOLLARDS: PAINTED YELLOW STEEL
  - GANGWAYS: ALUMINIUM
- FLOATING WALKWAY**
- HANDRAILS: GALVANISED STEEL
  - GANGWAYS: ALUMINIUM
  - PONTOONS: BUFF POLYETHYLENE
  - PILES AND GUIDES: UNTREATED STEEL
  - ANCHOR BLOCK: PRE-CAST CONCRETE

- RAISED WALKWAY / RAMPING**
- HANDRAILS: GALVANISED STEEL
  - DECK: GREY RESIN BOUND SURFACE

- REFERENCE DRAWINGS:**
- 2048-BRL-02-XX-DR-C-4100 HAMMERSMITH PIER - GENERAL ARRANGEMENT
  - 2048-BRL-02-XX-DR-C-4200 BARNES PIER - GENERAL ARRANGEMENT

© Beckett Rankine Ltd. All rights reserved.  
This drawing, design and concept is confidential and may not be reproduced, manufactured or exploited in whole or part without written permission of Beckett Rankine Limited.



CLIENT  
**Uber Boat**  
by **thames clippers**

REV	DATE	DRN	DocChk	EngChk	APP	REVISION
P05	19.08.21	DP	GG	GG	OM	ISSUED FOR APPROVAL
P04	11.06.21	RS	GG	GG	OM	ISSUED FOR APPROVAL
P03	17.05.21	MS	NS	TKHB	TKHB	ISSUED FOR APPROVAL
P02	14.05.21	MS	OM	HP	TKHB	ISSUED FOR PLANNING
P01	10.05.21	MS	OM	HP	TKHB	ISSUED FOR APPROVAL



TITLE  
**HAMMERSMITH TEMPORARY FERRY**  
**HAMMERSMITH PIER**  
**PROPOSED LANDSIDE SECTIONS**

