


1 Wharf Lane Gastro Pub / Restaurant- Typical Bay Gable End
2691 1:50

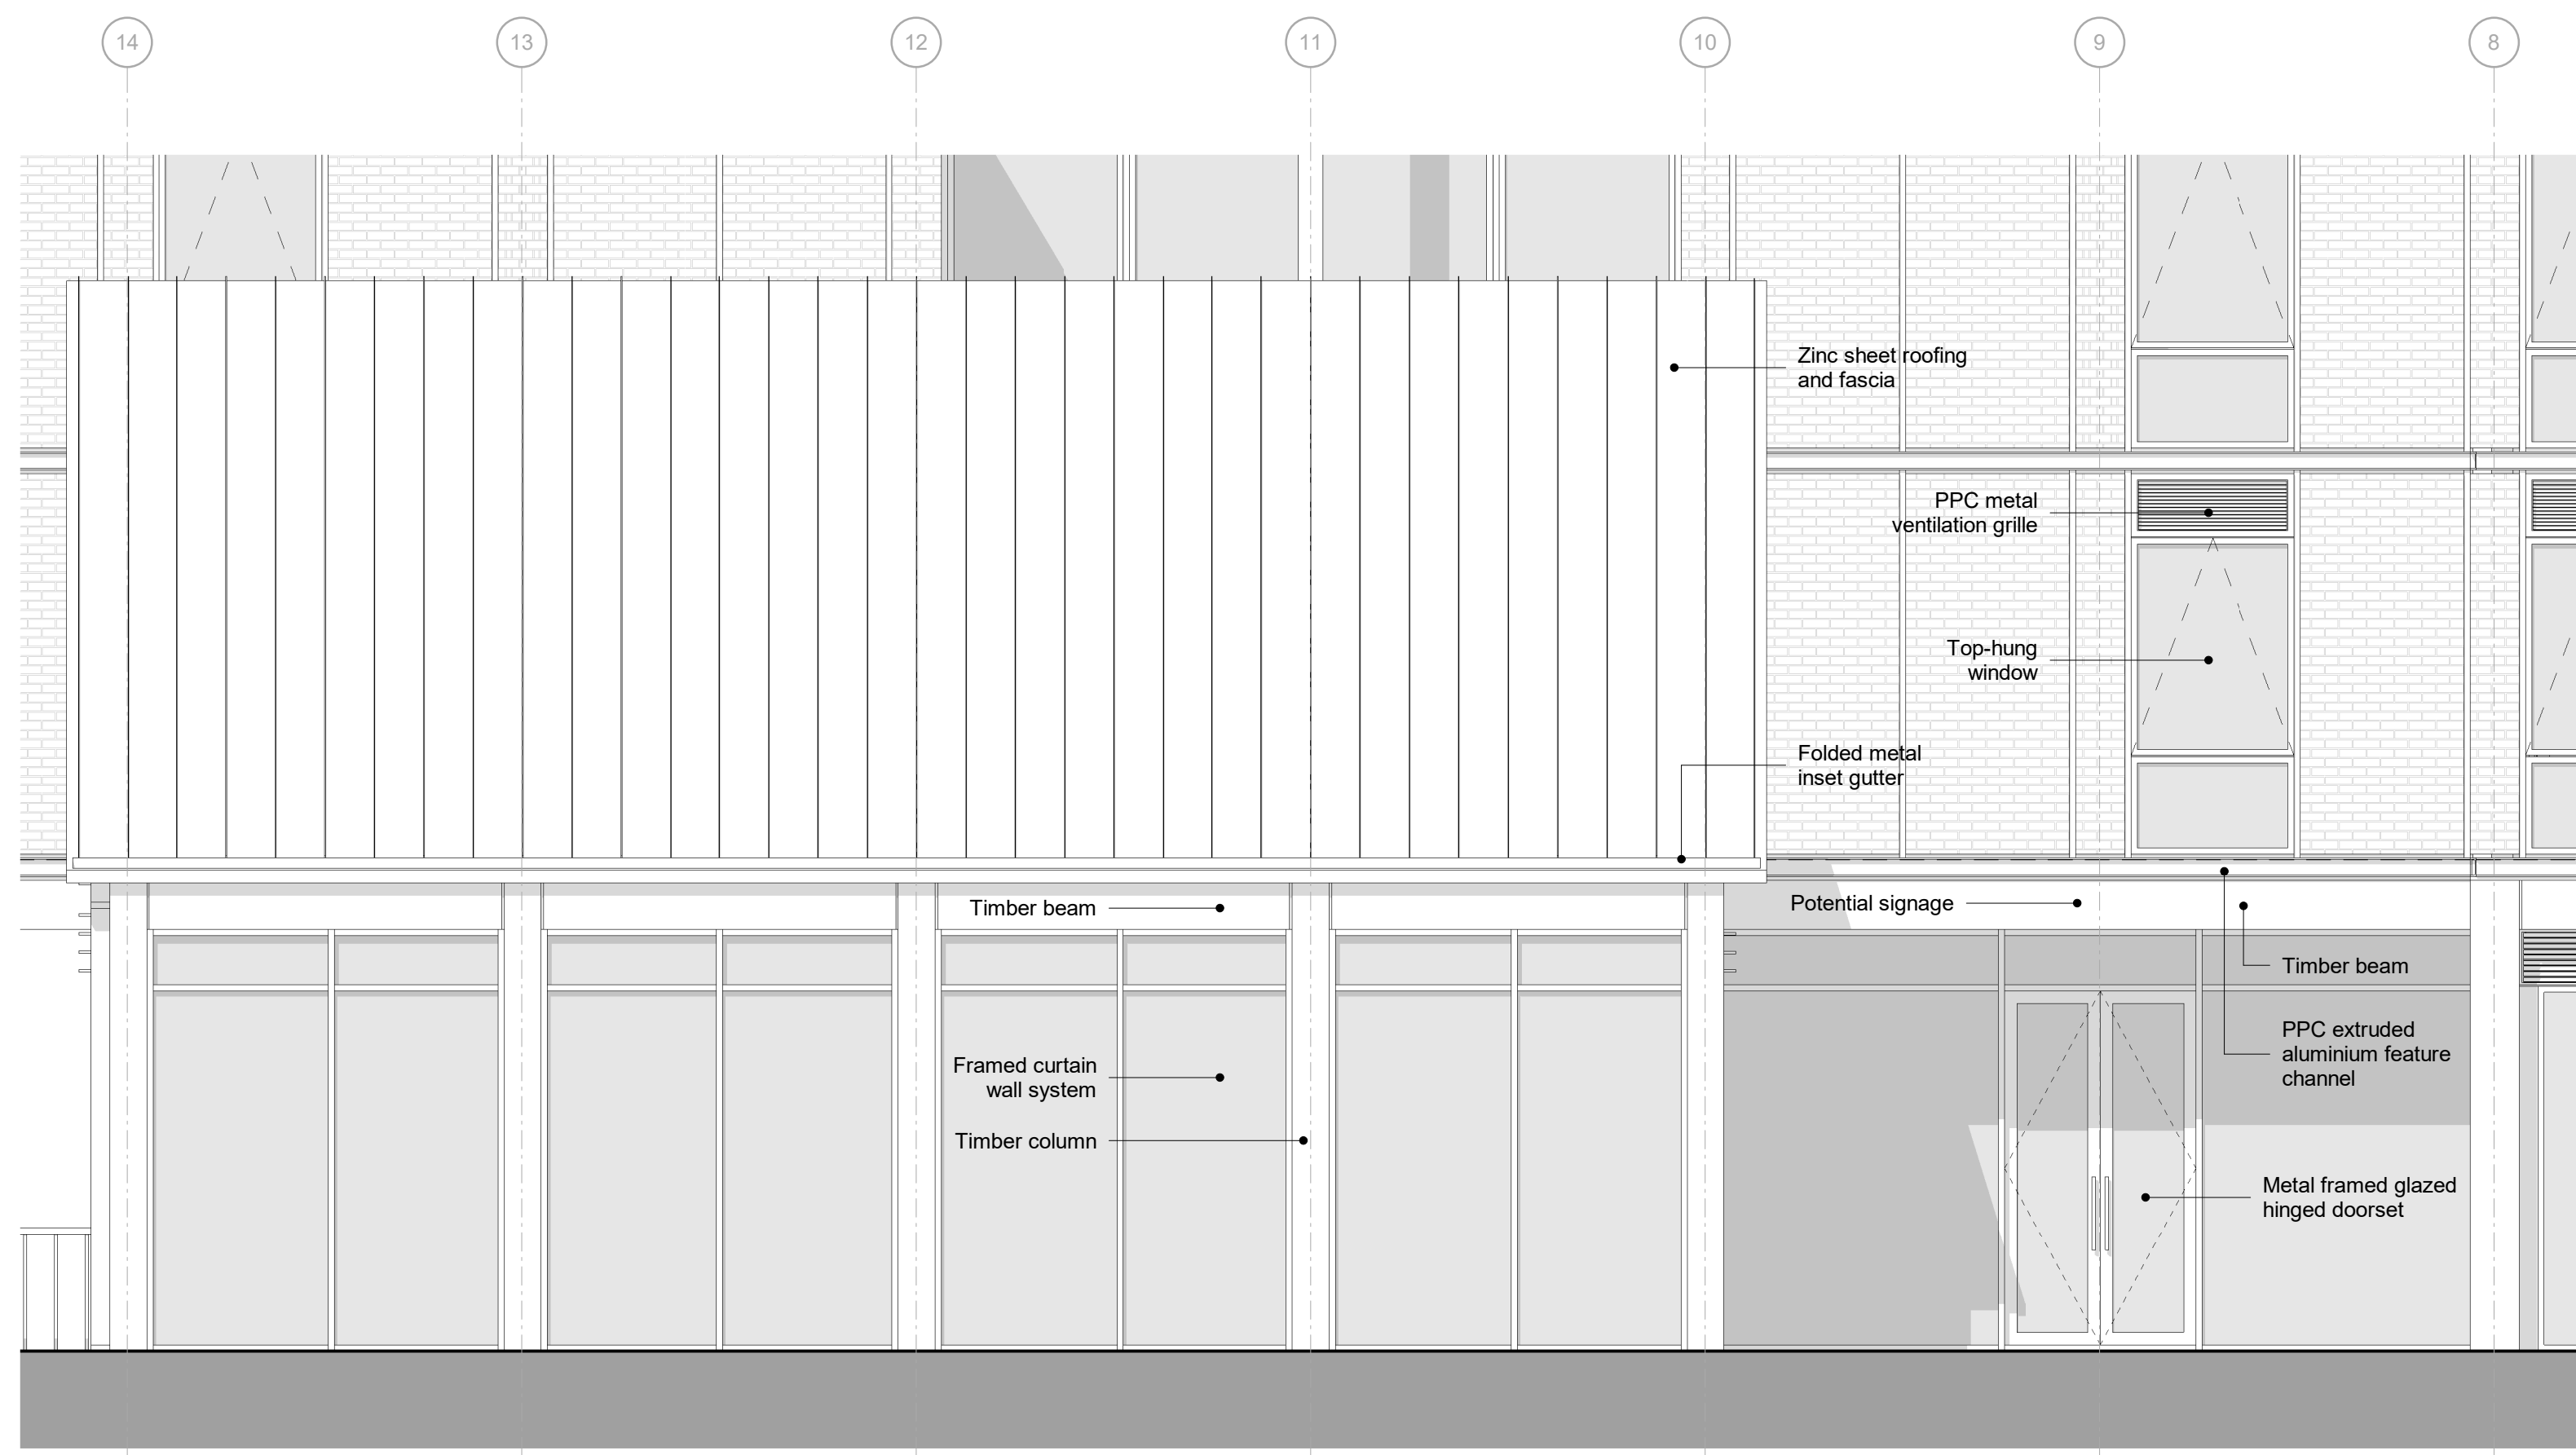

2 Wharf Lane Gastro Pub / Restaurant- Typical Bay
2691 1:50

Date	Rev.	Description	Approved By	Date	Rev.	Description	Approved By
26/07/2021	C01	M160 - Planning Issue	MB				

PLANNING

Scale at 1:50

Project	Twickenham Riverside	Code	TRS	File Name	Number	Rev.
Subject	Wharf Lane Building Gastro Pub/Restaurant Typical Bay			TRS-HAL-01-ZZ-DR-A-	2691	C01
Architects	Hopkins Architects Limited 27 Bradley Terrace, London, NW1 6LG T: 020 7124 1751 E: mail@hopkins.co.uk			Date	07/22/21	Scale 1:50 at A1