

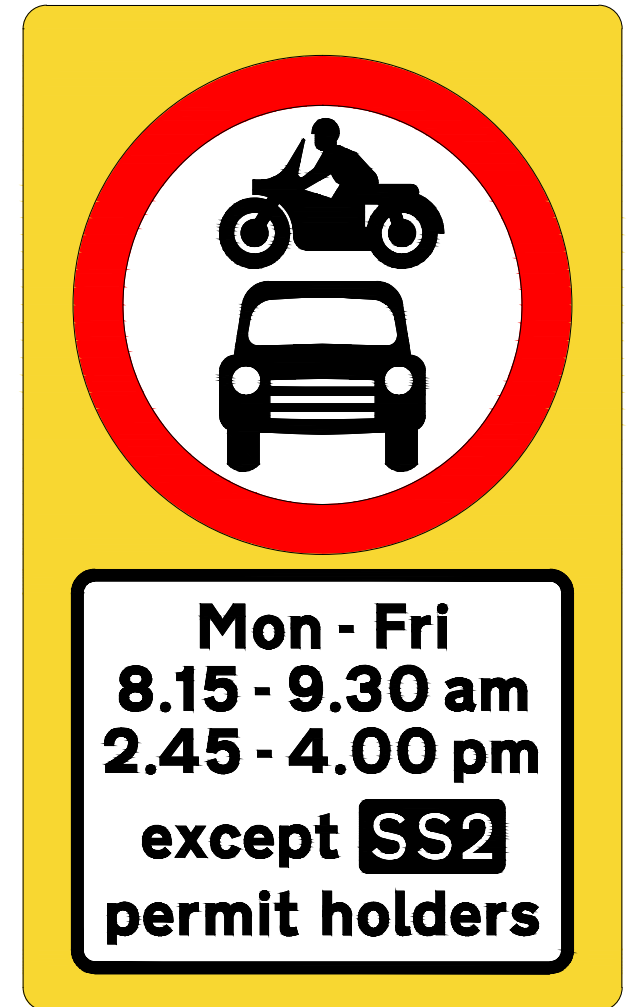


"This map is reproduced from Ordnance Survey material with the permission of the Controller of Her Majesty's Stationery Office © Crown copyright. Unauthorised reproduction infringes Crown copyright and may lead to prosecution or civil proceedings 100019441 [2021]."

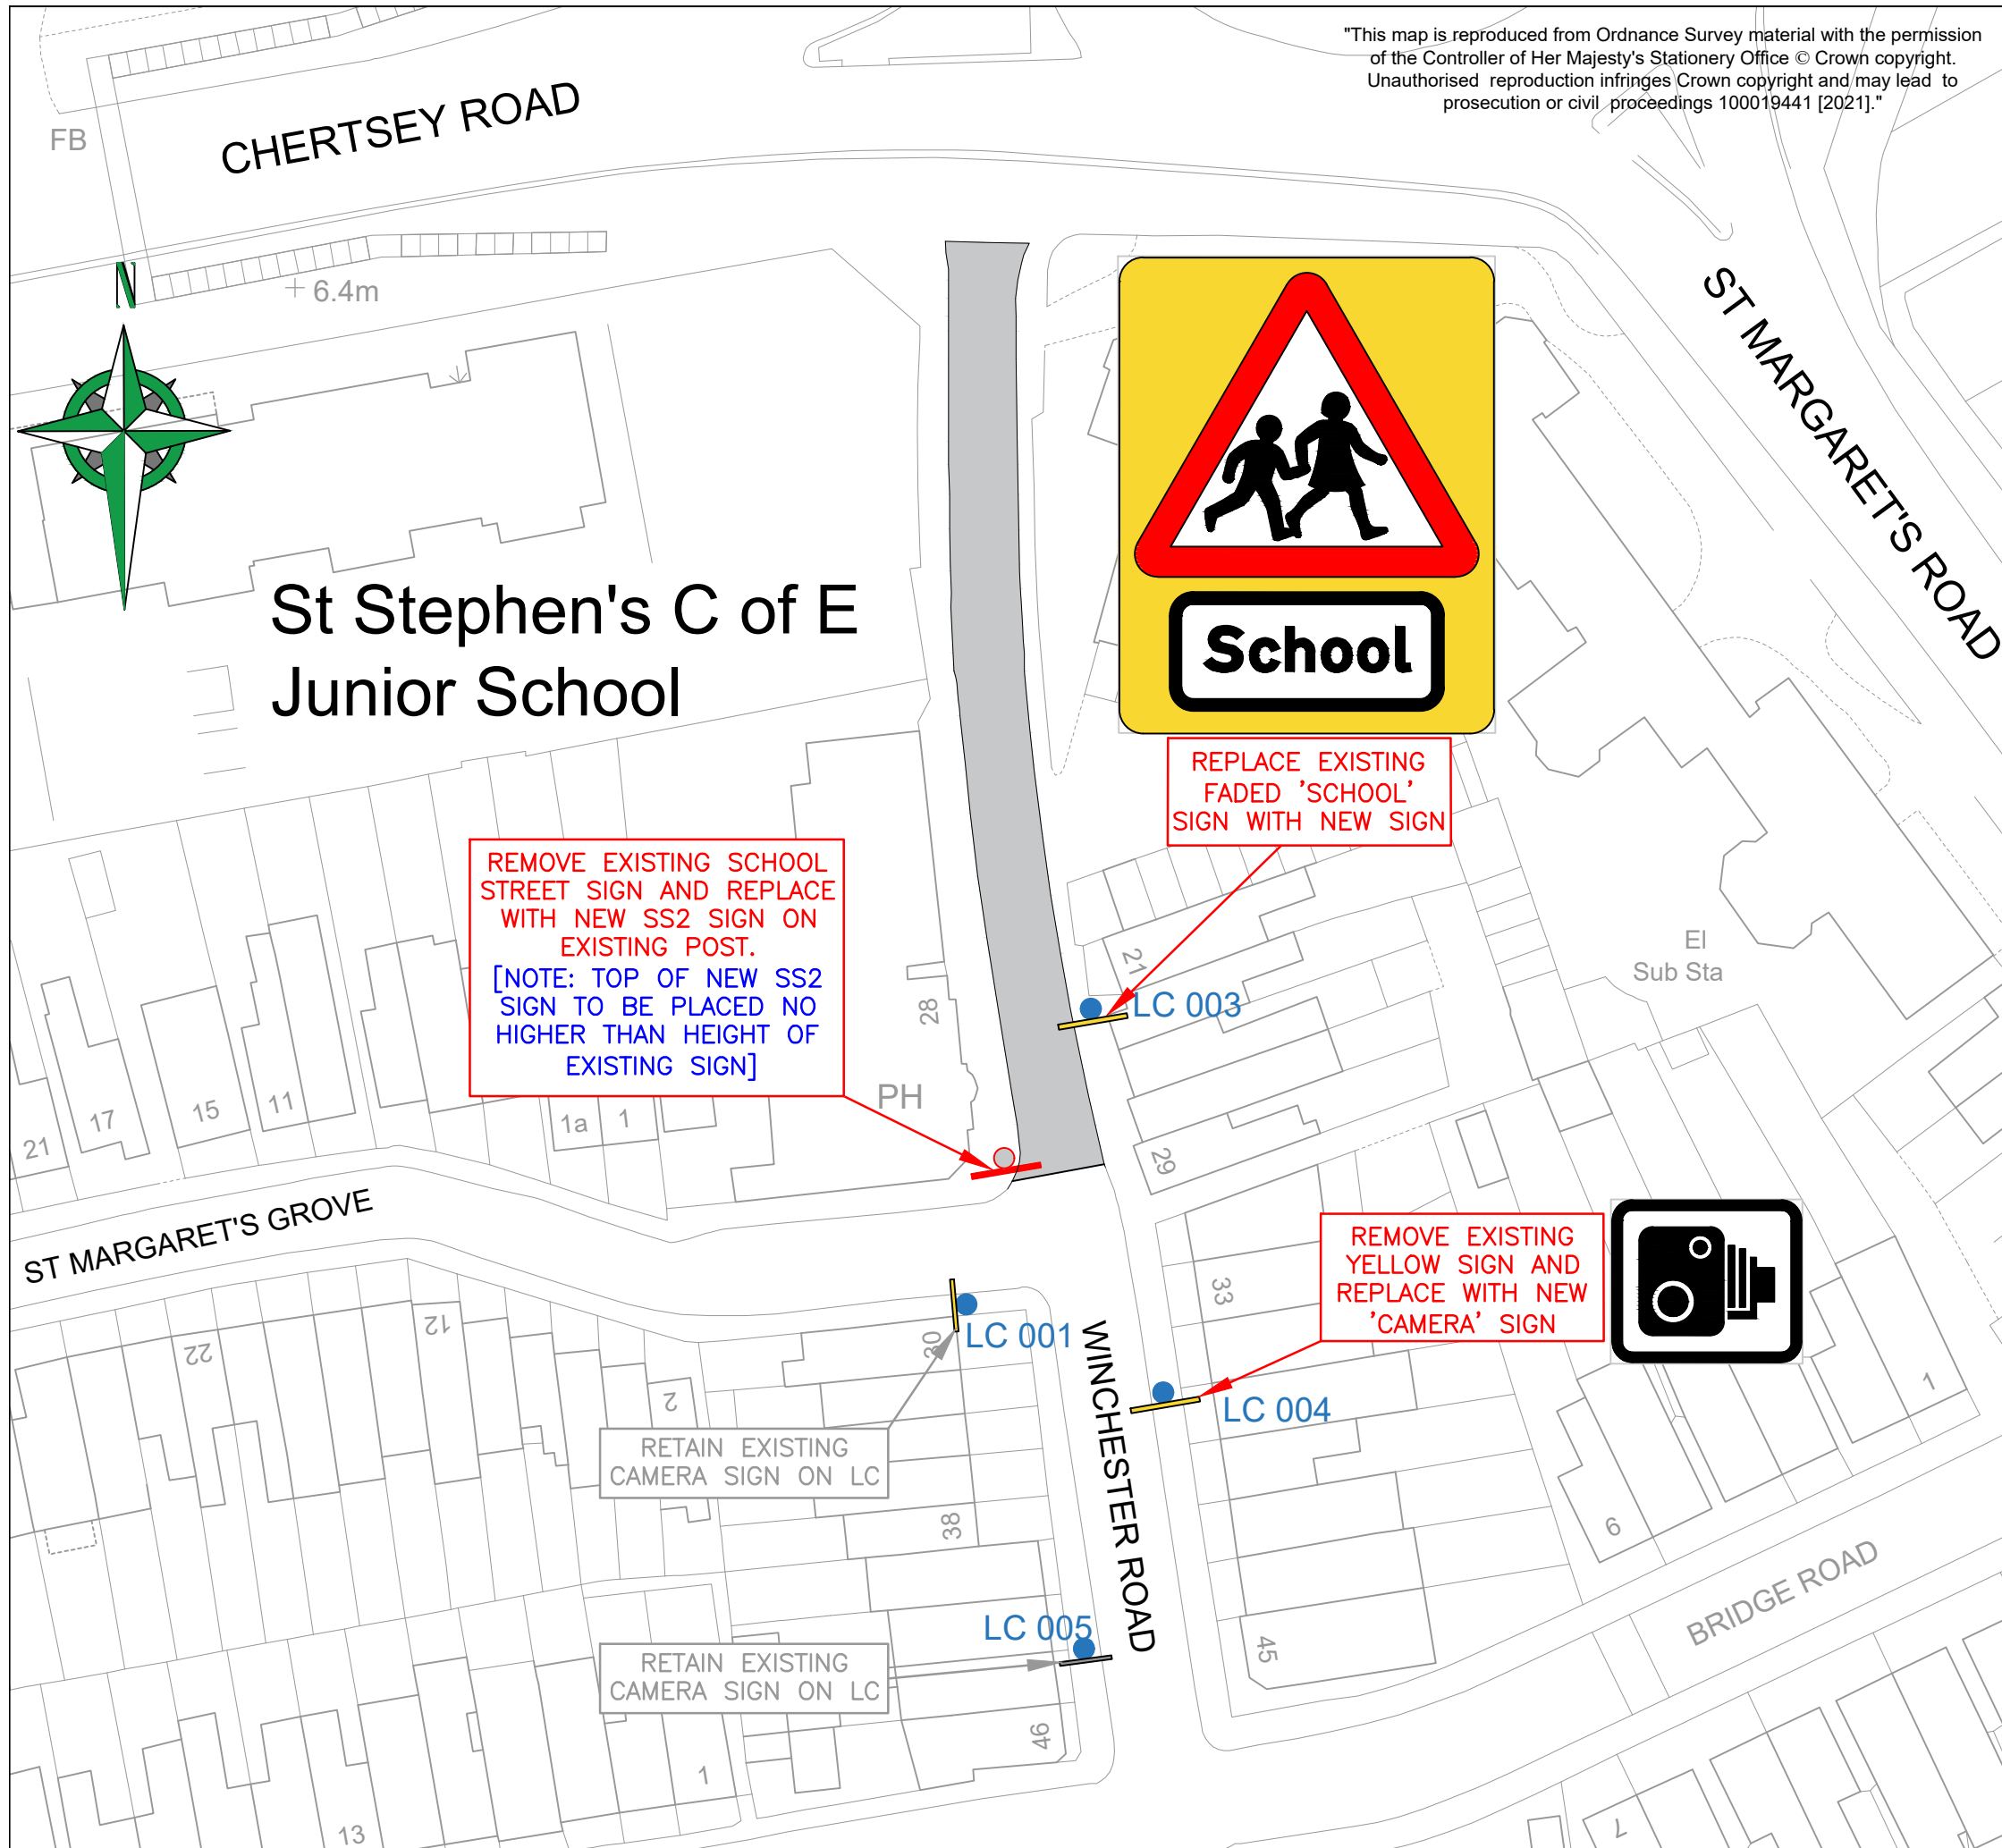

DETAIL OF NEW SCHOOL STREET SIGN

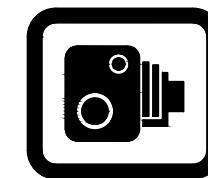

NEW 'FLAP TYPE' CAMERA ENFORCEMENT SIGN



NEW SS SIGN TO BE MOUNTED CENTRALLY ON EXISTING POST

EXTENTS OF SCHOOL STREET

A	ISSUE TO CONTRACTOR AMENDMENT	JD 24/11/21 DRAWN BY AND DATE	JD 24/11/21 DESIGNED BY AND DATE	LL/LF 14/12/21 CHECKED BY AND DATE	LF 14/12/21 APPROVED BY AND DATE
REVISION					
LONDON BOROUGH OF RICHMOND UPON THAMES		DRAFT	SCALE (AT A3 SIZE)		
		ISSUE	NTS		
CLIENT	LONDON BOROUGH OF RICHMOND UPON THAMES				
PROJECT	SCHOOL STREETS – PHASE 2				
DRAWING TITLE	St STEPHENS CoFE JUNIOR SCHOOL WINCHESTER ROAD				
ISSUING OFFICE	TWICKENHAM	DRAWING NUMBER		REVISION	
TELEPHONE	020 88911411	2381-SSP2-GA-SS2		A	