

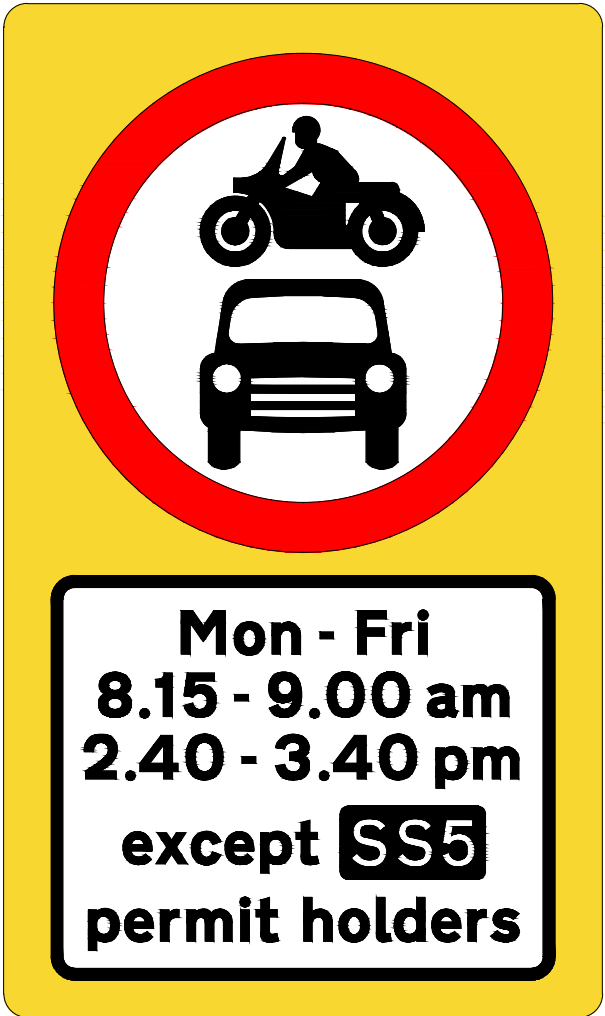


"This map is reproduced from Ordnance Survey material with the permission of the Controller of Her Majesty's Stationery Office © Crown copyright. Unauthorised reproduction infringes Crown copyright and may lead to prosecution or civil proceedings 100019441 [2021]."

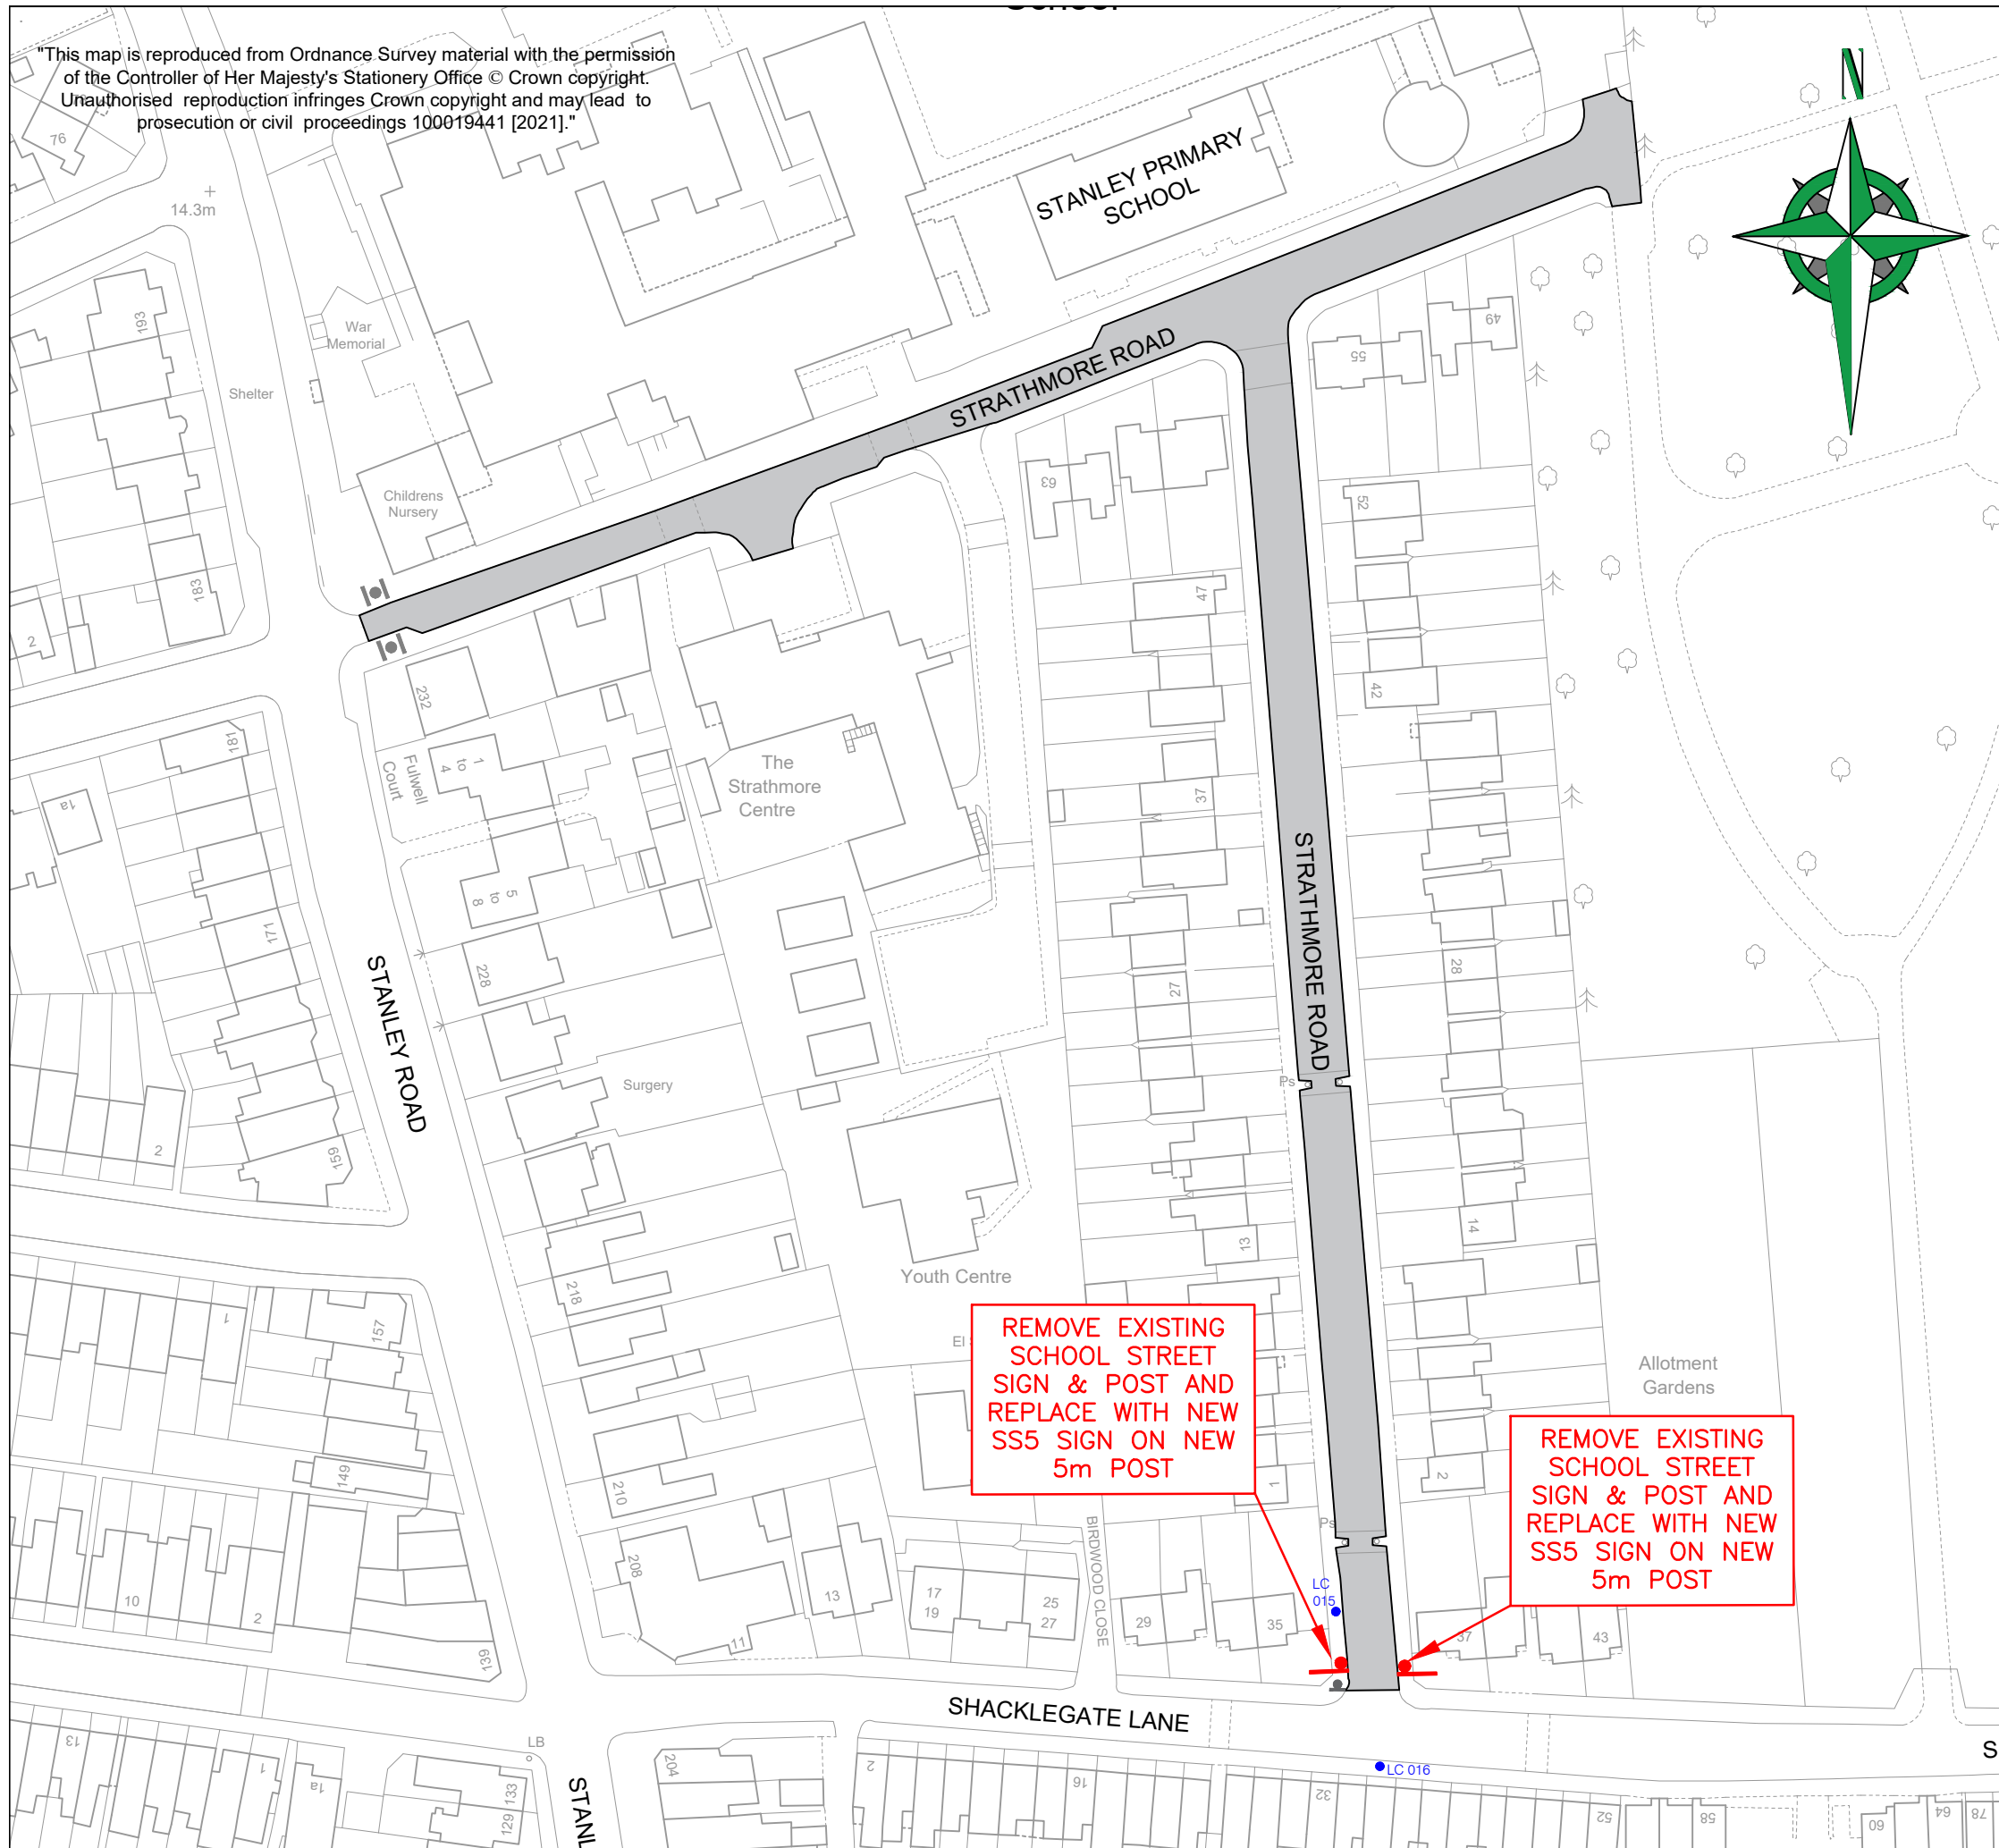


DETAIL OF NEW SCHOOL STREET SIGNS

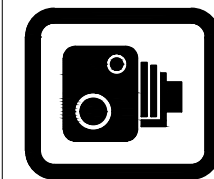

NEW 'FLAP TYPE' CAMERA ENFORCEMENT SIGNS TO BE MOUNTED CENTRALLY BENEATH NEW SS SIGNS



SIGNS TO BE MOUNTED OFFSET FROM CENTRE OF POST

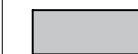

EXTENTS OF SCHOOL STREET

|                |   |                                     |  |                                       |  |
|----------------|---|-------------------------------------|--|---------------------------------------|--|
| A              | ISSUE TO CONTRACTOR                       | JD                                  | JD                                     | LL/LF                                 | LF                                     |
| REVISION       | AMENDMENT                                 | 24/11/21<br>DRAWN<br>BY AND<br>DATE | 24/11/21<br>DESIGNED<br>BY AND<br>DATE | 14/12/21<br>CHECKED<br>BY AND<br>DATE | 14/12/21<br>APPROVED<br>BY AND<br>DATE |
|                |   | DRAFT                               | SCALE (AT A3 SIZE)                     |                                       |  |
|                |   | ISSUE                               | 1:1000                                 |                                       |  |
| CLIENT         | LONDON BOROUGH OF RICHMOND UPON THAMES    |                                     |  |                                       |  |
| PROJECT        | SCHOOL STREETS – PHASE 2                  |                                     |  |                                       |  |
| DRAWING TITLE  | STANLEY PRIMARY SCHOOL<br>STRATHMORE ROAD |                                     |  |                                       |  |
| ISSUING OFFICE | TWICKENHAM                                | DRAWING NUMBER                      |  | REVISION                              |  |
| TELEPHONE      | 020 88911411                              | 2381-SSP2-GA-SS5                    |  | A                                     |  |