


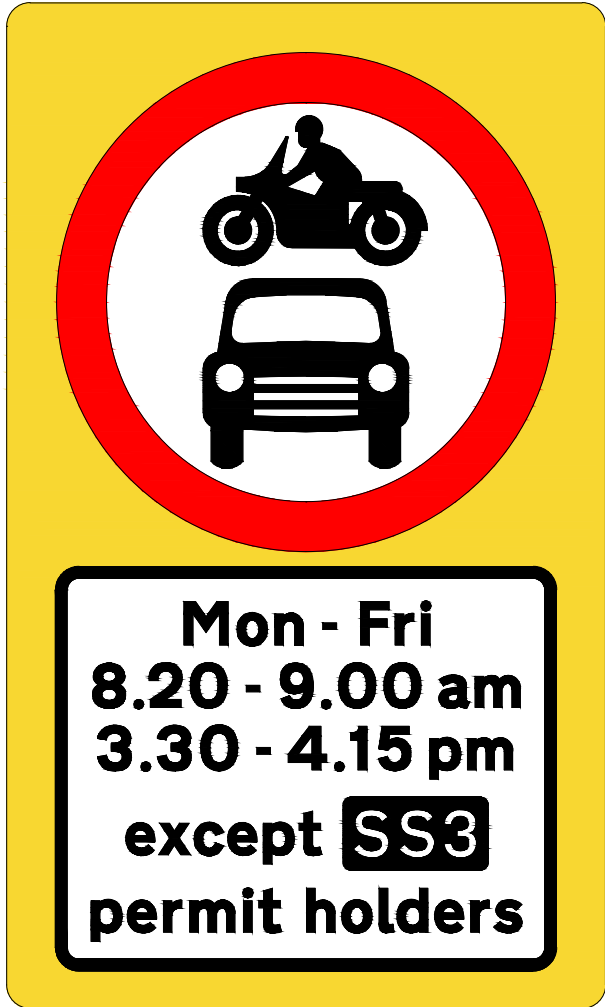


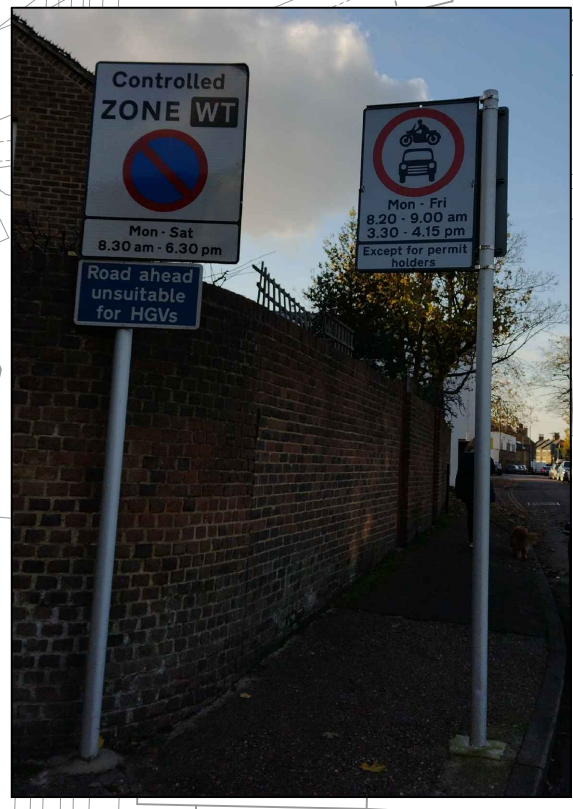

REMOVE EXISTING 'SCHOOL STREET' SIGN & POST AND REPLACE WITH NEW SS3 SIGNS ON NEW 5m POSTS – NOTE MOUNTING POSITIONS FOR EACH NEW SIGN

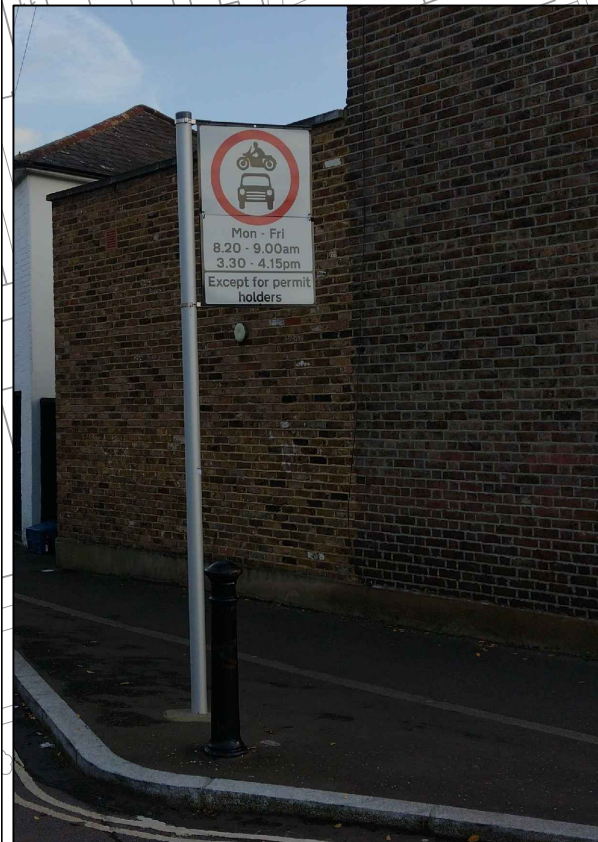

REMOVE EXISTING POST AND REPLACE WITH NEW 5m POST WITH NEW SS3 SIGN. EXISTING CAMERA SIGN TO BE RELACED UNDER SS3 SIGN

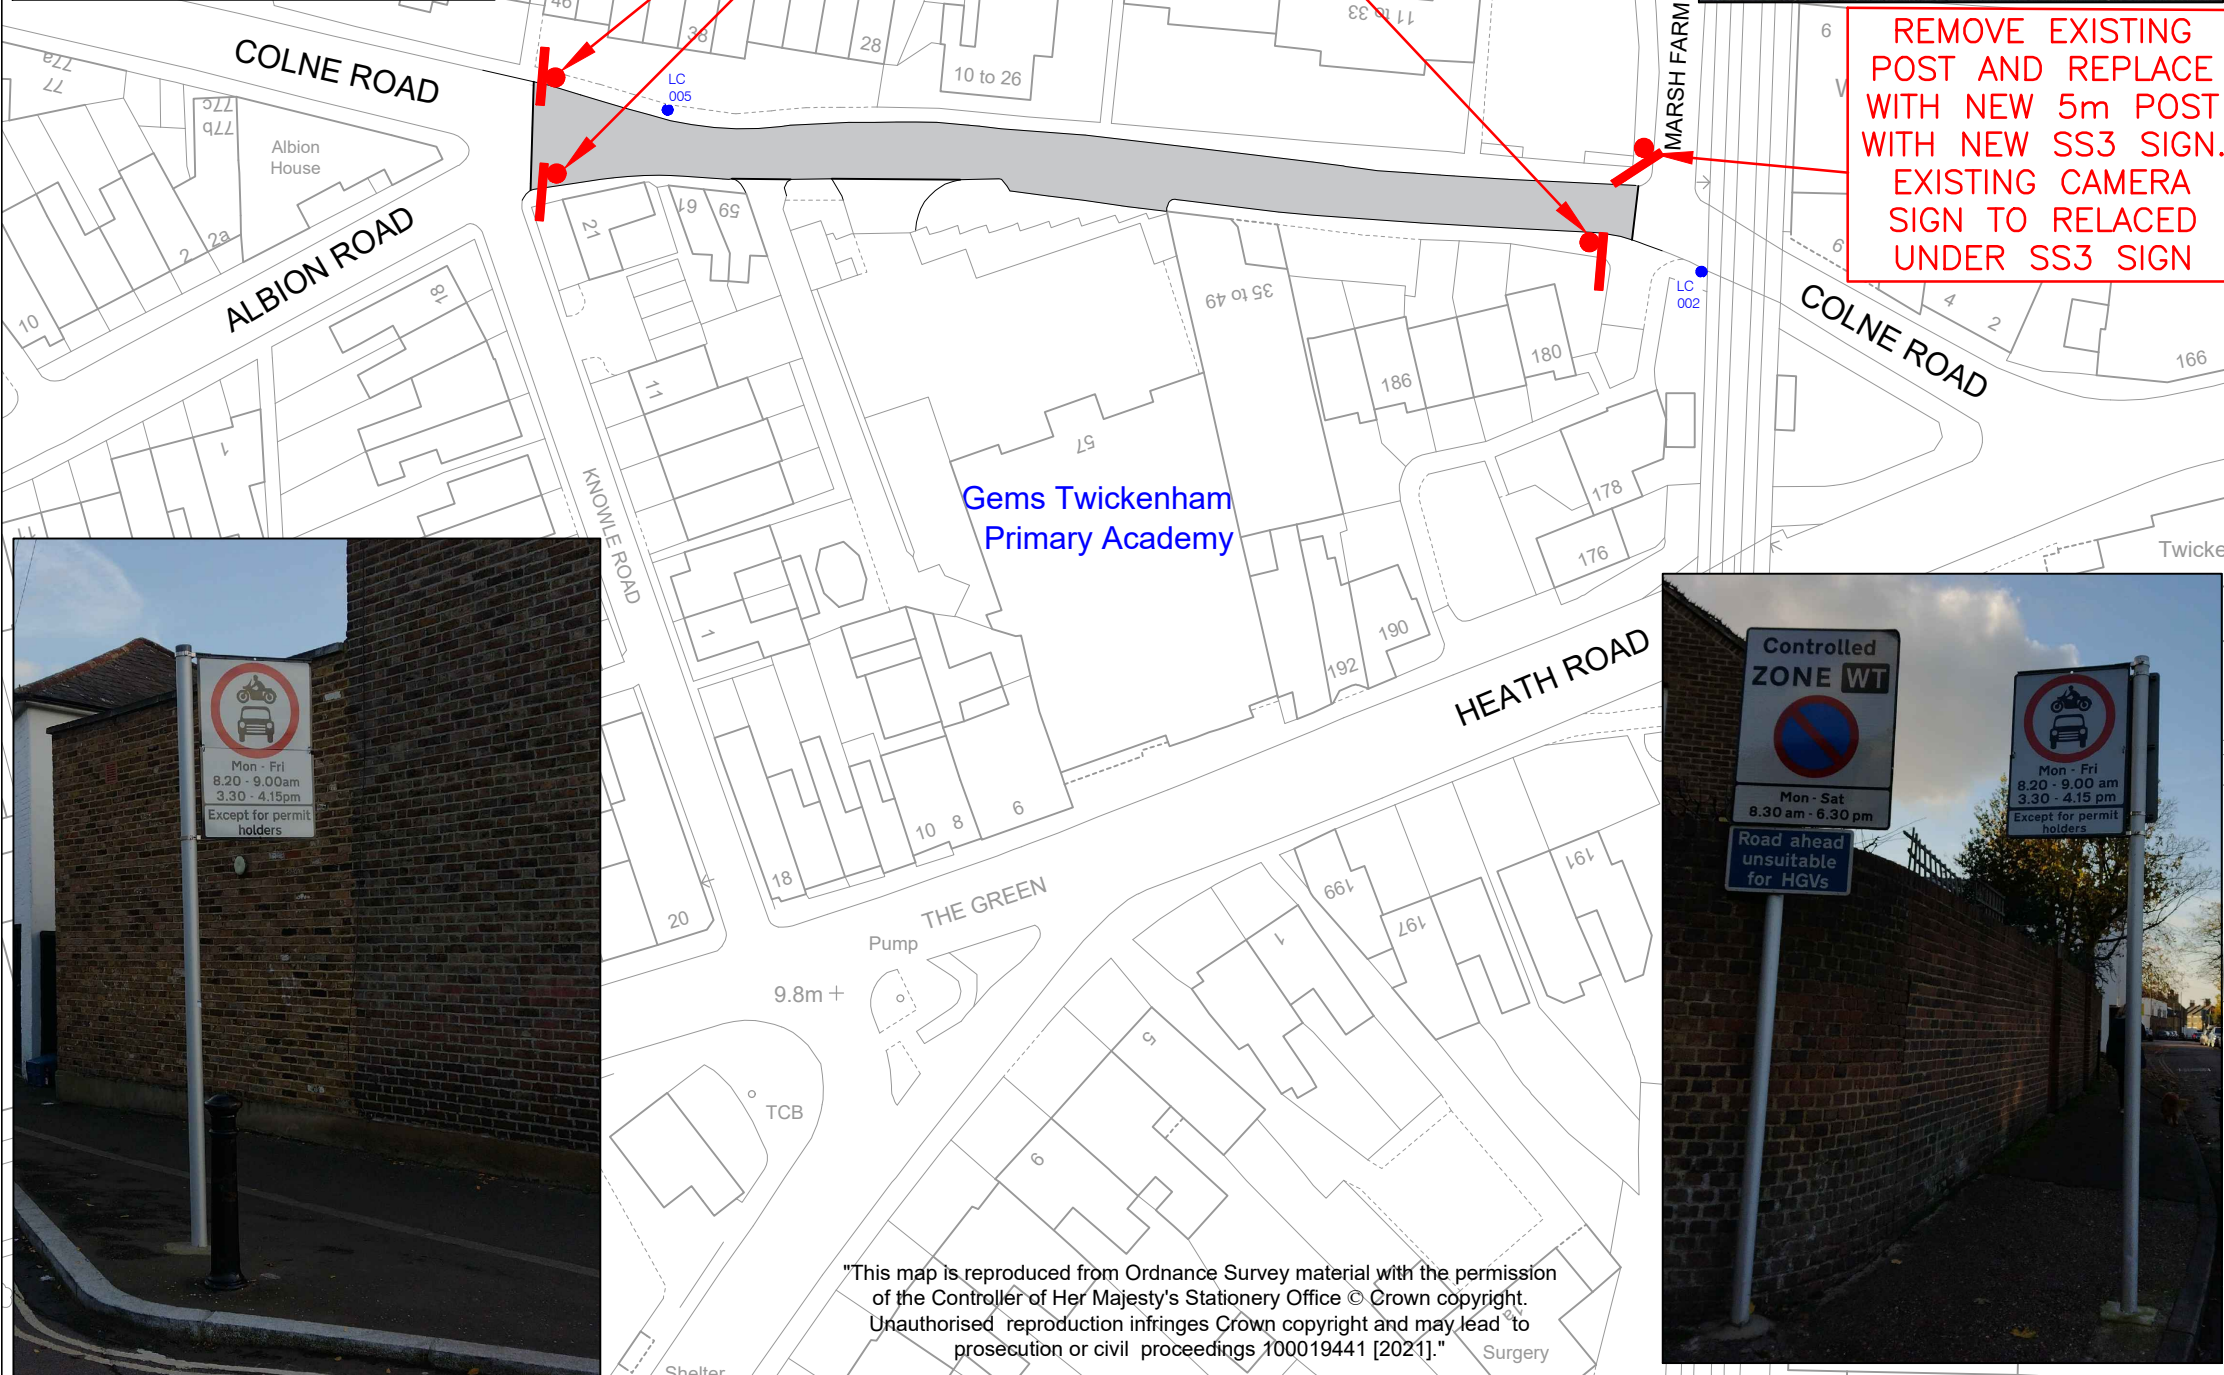

DETAIL OF NEW SCHOOL STREET SIGNS

- SIGNS TO BE MOUNTED CENTRALLY
- SIGNS TO BE MOUNTED OFFSET FROM CENTRE OF POST
- EXTENTS OF SCHOOL STREET

"This map is reproduced from Ordnance Survey material with the permission of the Controller of Her Majesty's Stationery Office © Crown copyright. Unauthorised reproduction infringes Crown copyright and may lead to prosecution or civil proceedings 100019441 [2021]." Surgery

A	ISSUE TO CONTRACTOR	JD	JD	LL/LF	LF
REVISION	AMENDMENT	24/11/21	24/11/21	14/12/21	14/12/21
		DRAWN BY AND DATE	DESIGNED BY AND DATE	CHECKED BY AND DATE	APPROVED BY AND DATE
		DRAFT	SCALE (AT A3 SIZE)		
		ISSUE	NTS		
CLIENT	LONDON BOROUGH OF RICHMOND UPON THAMES				
PROJECT	SCHOOL STREETS – PHASE 2				
DRAWING TITLE	GEMS TWICKENHAM PRIMARY SCHOOL COLNE ROAD				
ISSUING OFFICE	TWICKENHAM	DRAWING NUMBER	REVISION		
TELEPHONE	020 88911411	2381-SSP2-GA-SS3	A		