
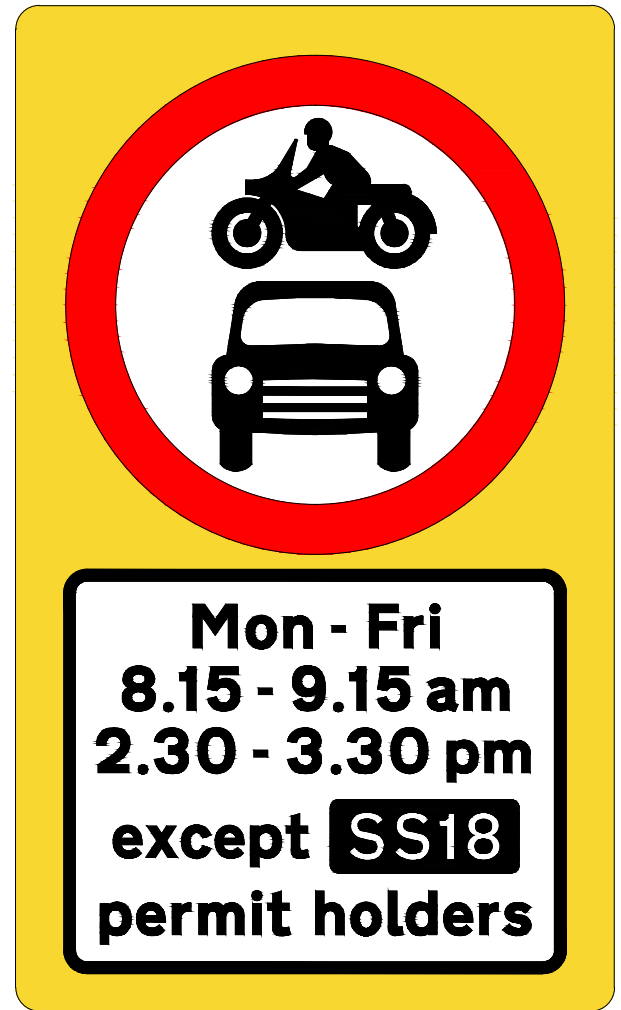



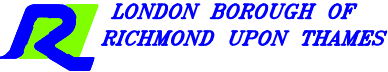
"This map is reproduced from Ordnance Survey material with the permission of the Controller of Her Majesty's Stationery Office © Crown copyright. Unauthorised reproduction infringes Crown copyright and may lead to prosecution or civil proceedings 100019441 [2022]."

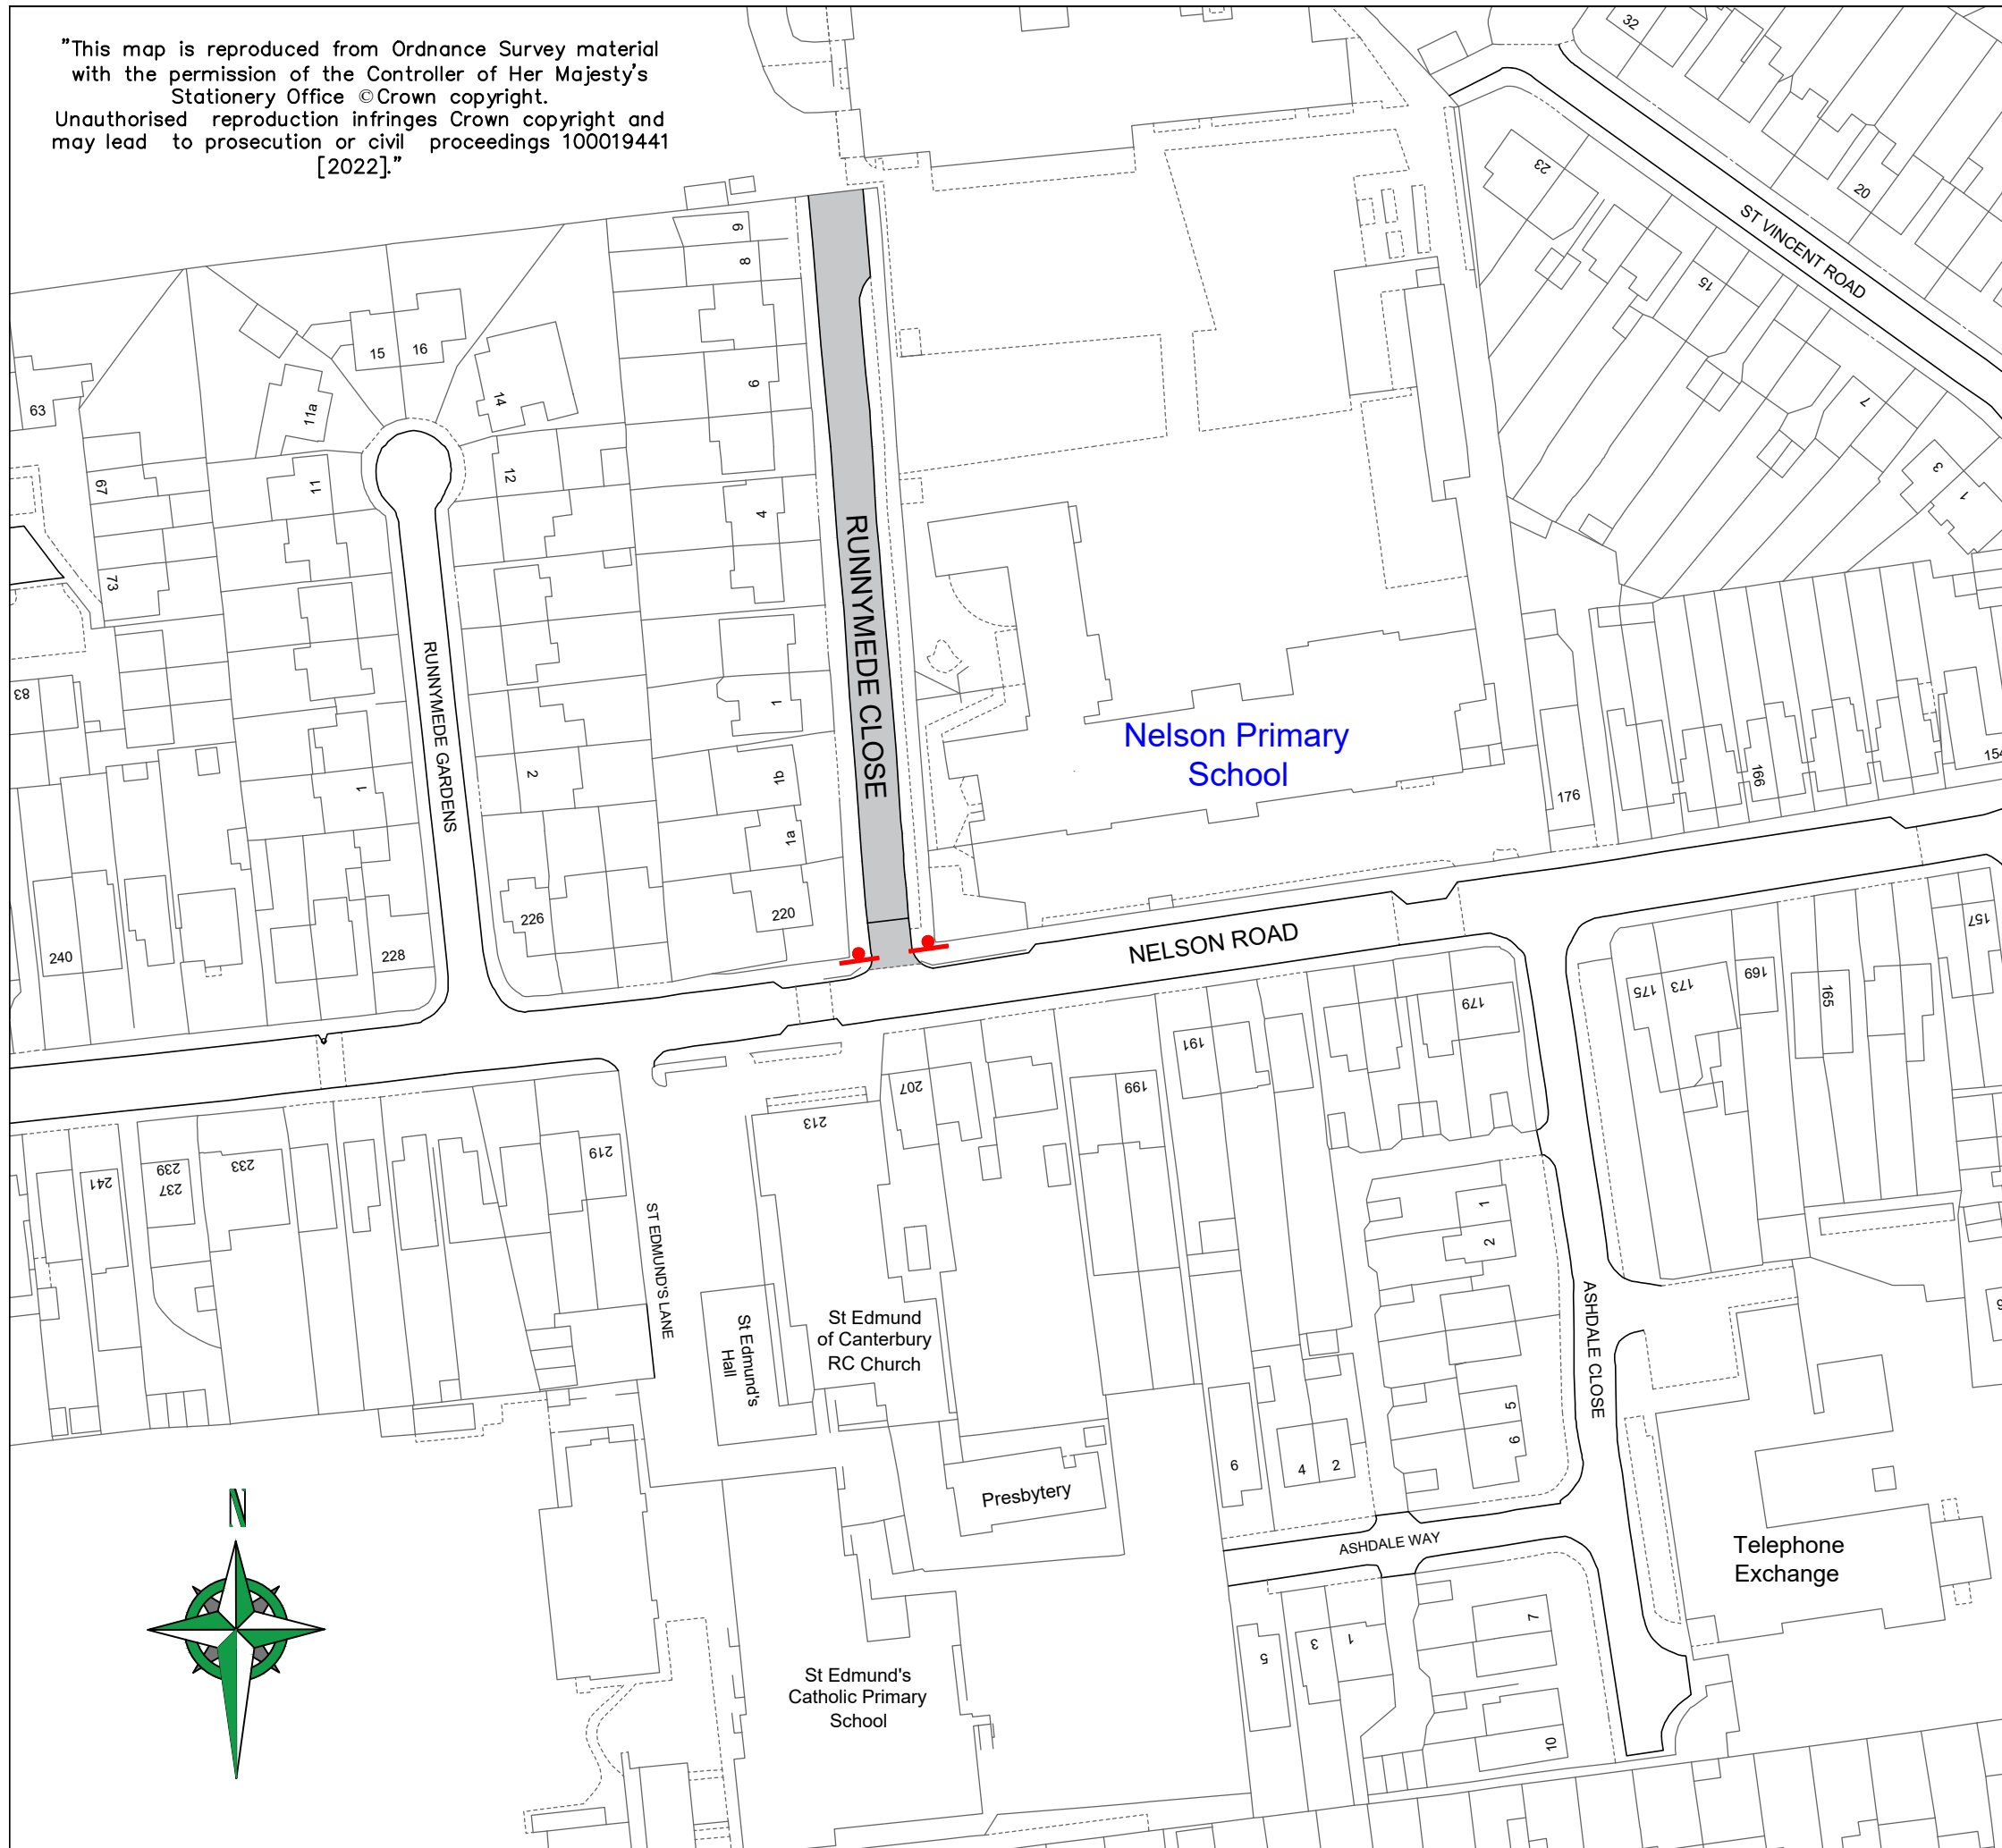

DETAIL OF NEW SCHOOL STREET SIGN

 NEW SS SIGN TO BE MOUNTED CENTRALLY ON NEW POST

 EXTENTS OF SCHOOL STREET

REVISION	AMENDMENT	JD 14/01/22 DRAWN BY AND DATE	JD 14/01/22 DESIGNED BY AND DATE	LL/LF CHECKED BY AND DATE	- APPROVED BY AND DATE
		DRAFT	<input checked="" type="checkbox"/>	SCALE (AT A3 SIZE) 1:1000	
CLIENT	LONDON BOROUGH OF RICHMOND UPON THAMES				
PROJECT	SCHOOL STREETS – PHASE 3				
DRAWING TITLE	NELSON PRIMARY SCHOOL RUNNYMEDE CLOSE				
ISSUING OFFICE	TWICKENHAM	DRAWING NUMBER		REVISION	
TELEPHONE	020 88911411	2381-SSP3-GA-SS18		-	